


DATE	
BY	
FINISHED SURVEY	
PLOTTED TEMPLATE	
NOTE BOOK	
AREAS CHECKED	
NO.	

DATE	
BY	
ORIGINAL SURVEY	
PLOTTED TEMPLATE	
NOTE BOOK	
AREAS CHECKED	
NO.	

NOTE: LOCATIONS AND DEPTHS OF UTILITIES SHOWN ARE BASED ON INFORMATION PROVIDED BY THE UTILITY COMPANIES. CONTRACTOR SHALL BE RESPONSIBLE FOR THE ACCURATE LOCATION OF ALL UTILITIES.

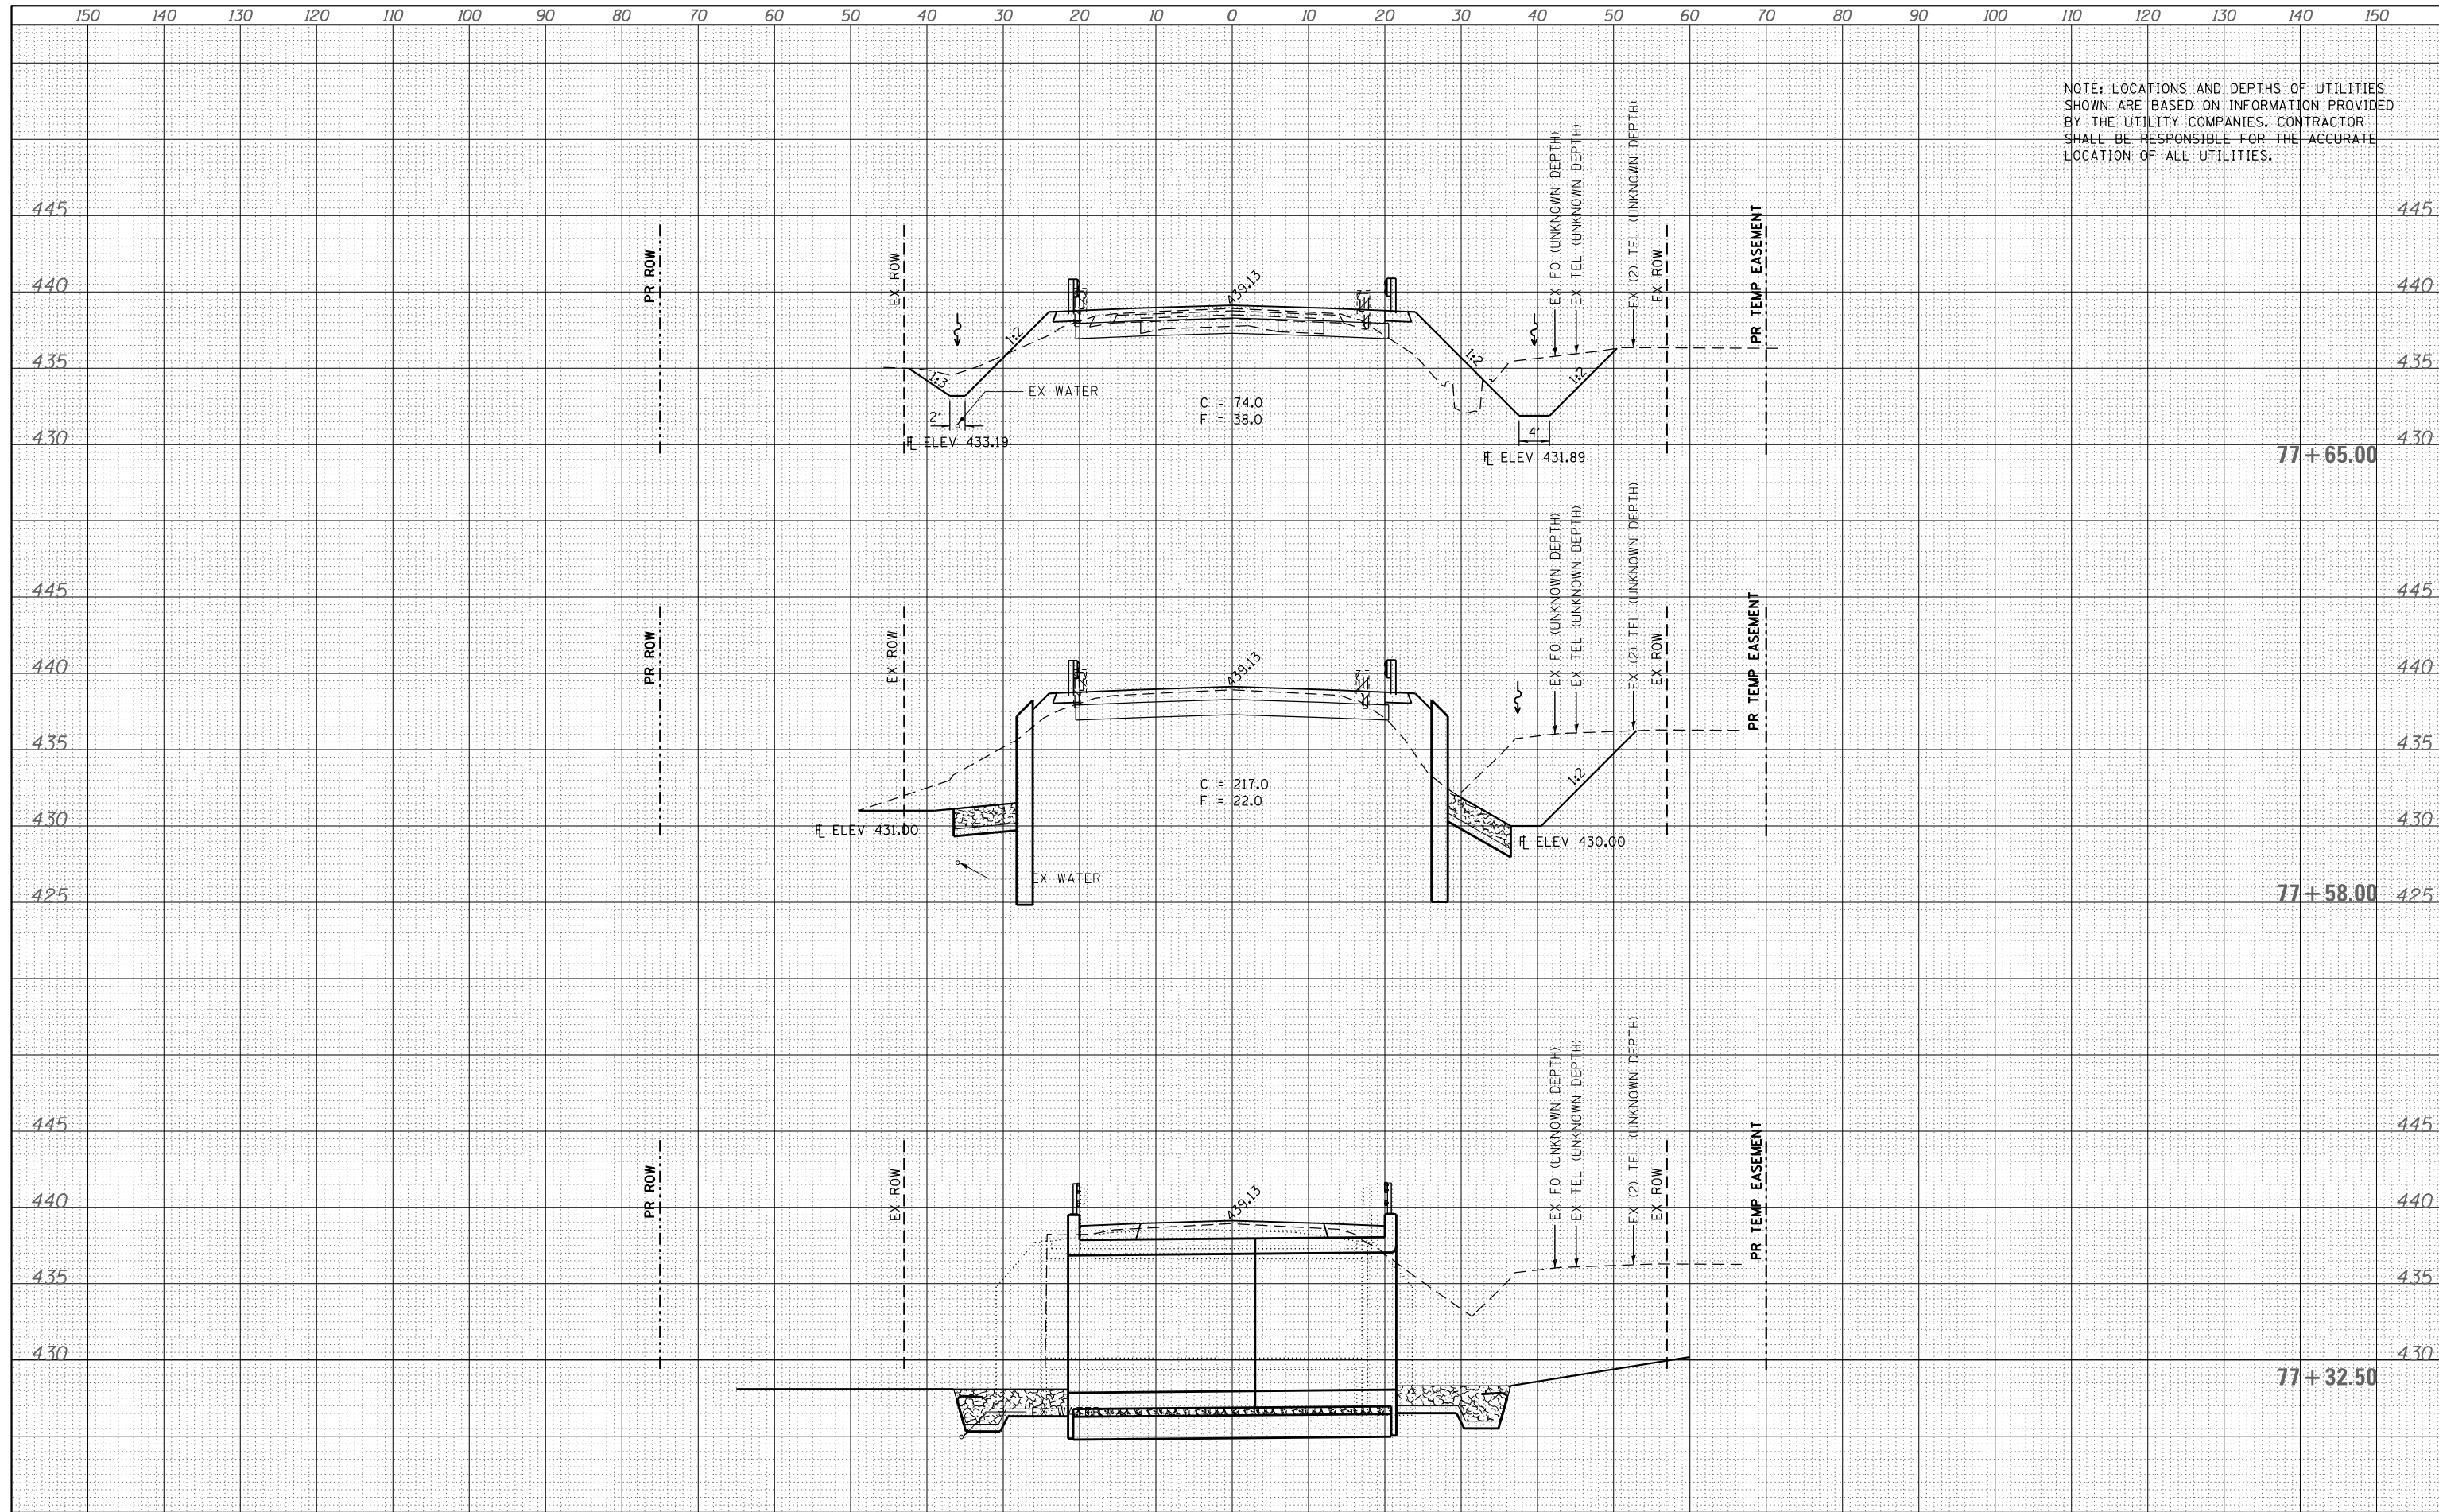

FILE NAME = D978210-sht-xxsht.dgn	USER NAME = twalker	DESIGNED - MCV	REVISIED -	<b>STATE OF ILLINOIS</b> <b>DEPARTMENT OF TRANSPORTATION</b>	<b>ILLINOIS ROUTE 142 CROSS SECTIONS</b>		F.A.P. RTE. 849	SECTION 113B-1	COUNTY JEFFERSON	TOTAL SHEETS 36	SHEET NO. 34	
*MODELNAME*	PLOT SCALE = 20.0000' / in.	CHECKED - MTM	REVISIED -		SCALE: 10H : 5V	SHEET 3	OF 5 SHEETS	STA. 77+32.50	TO STA. 77+65.00	CONTRACT NO. 78210		
	PLOT DATE = 5/29/2014	DATE - 4/25/2014	REVISIED -		ILLINOIS FED. AID PROJECT							