

NOTE: LOCATIONS AND DEPTHS OF UTILITIES SHOWN ARE BASED ON INFORMATION PROVIDED BY THE UTILITY COMPANIES. CONTRACTOR SHALL BE RESPONSIBLE FOR THE ACCURATE LOCATION OF ALL UTILITIES.

**END ROADWAY IMPROVEMENTS  
STA 79+28.71**

C = 0.0  
F = 0.0


79+00.00

78+50.00

78+00.00

DATE	
BY	
SURVEYED	
PLOTTED	
TEMPLATE	
AREAS CHECKED	
FINAL SURVEY NOTE BOOK NO.	

DATE	
BY	
SURVEYED	
PLOTTED	
TEMPLATE	
AREAS CHECKED	
ORIGINAL SURVEY NOTE BOOK NO.	

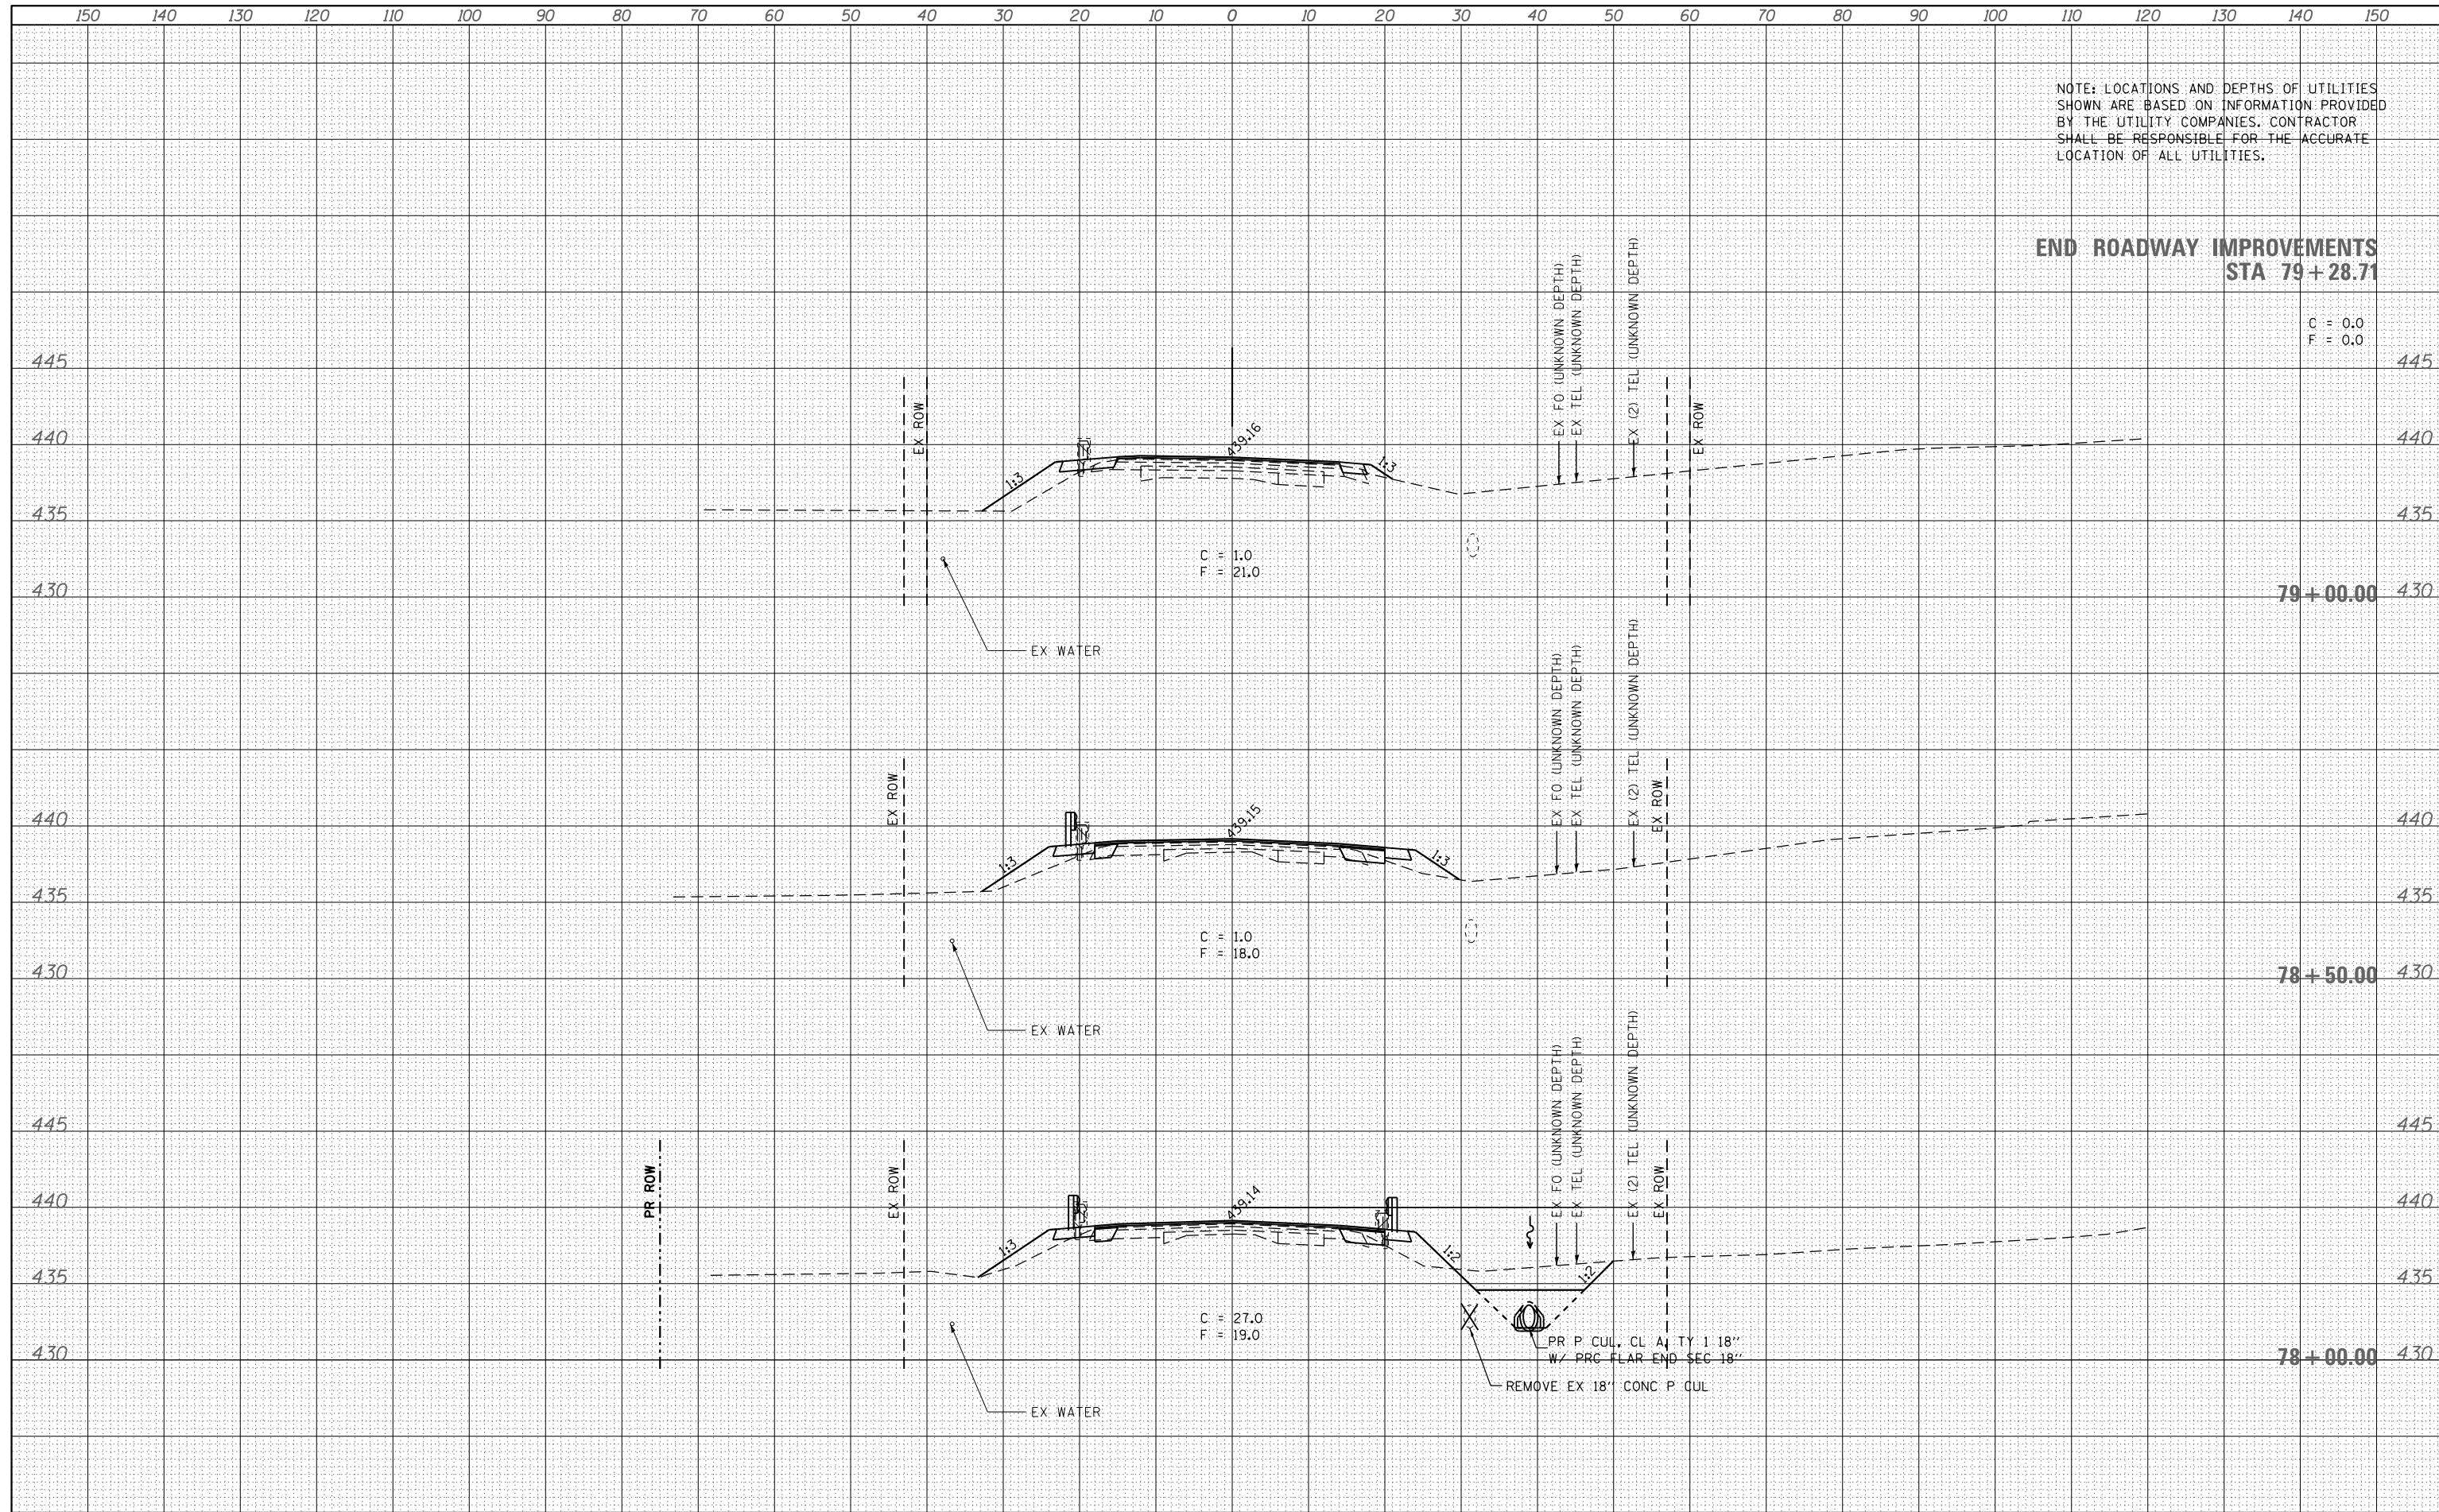

FILE NAME = D978210-sht-xxsht.dgn  
\*MODELNAME\*

USER NAME = twalker  
DESIGNED - MCV  
DRAWN - CMM  
CHECKED - MTM  
DATE - 4/25/2014

REVISED -  
REVISED -  
REVISED -  
REVISED -

**STATE OF ILLINOIS  
DEPARTMENT OF TRANSPORTATION**

**ILLINOIS ROUTE 142 CROSS SECTIONS**  
SCALE: 10H : 5V SHEET 4 OF 5 SHEETS STA. 78+00.00 TO STA. 79+28.71

F.A.P. RTE.	SECTION	COUNTY	TOTAL SHEETS	SHEET NO.
849	113B-1	JEFFERSON	36	35
CONTRACT NO. 78210				
ILLINOIS FED. AID PROJECT				