


EXISTING TYPICAL SECTION
SN 022-0034

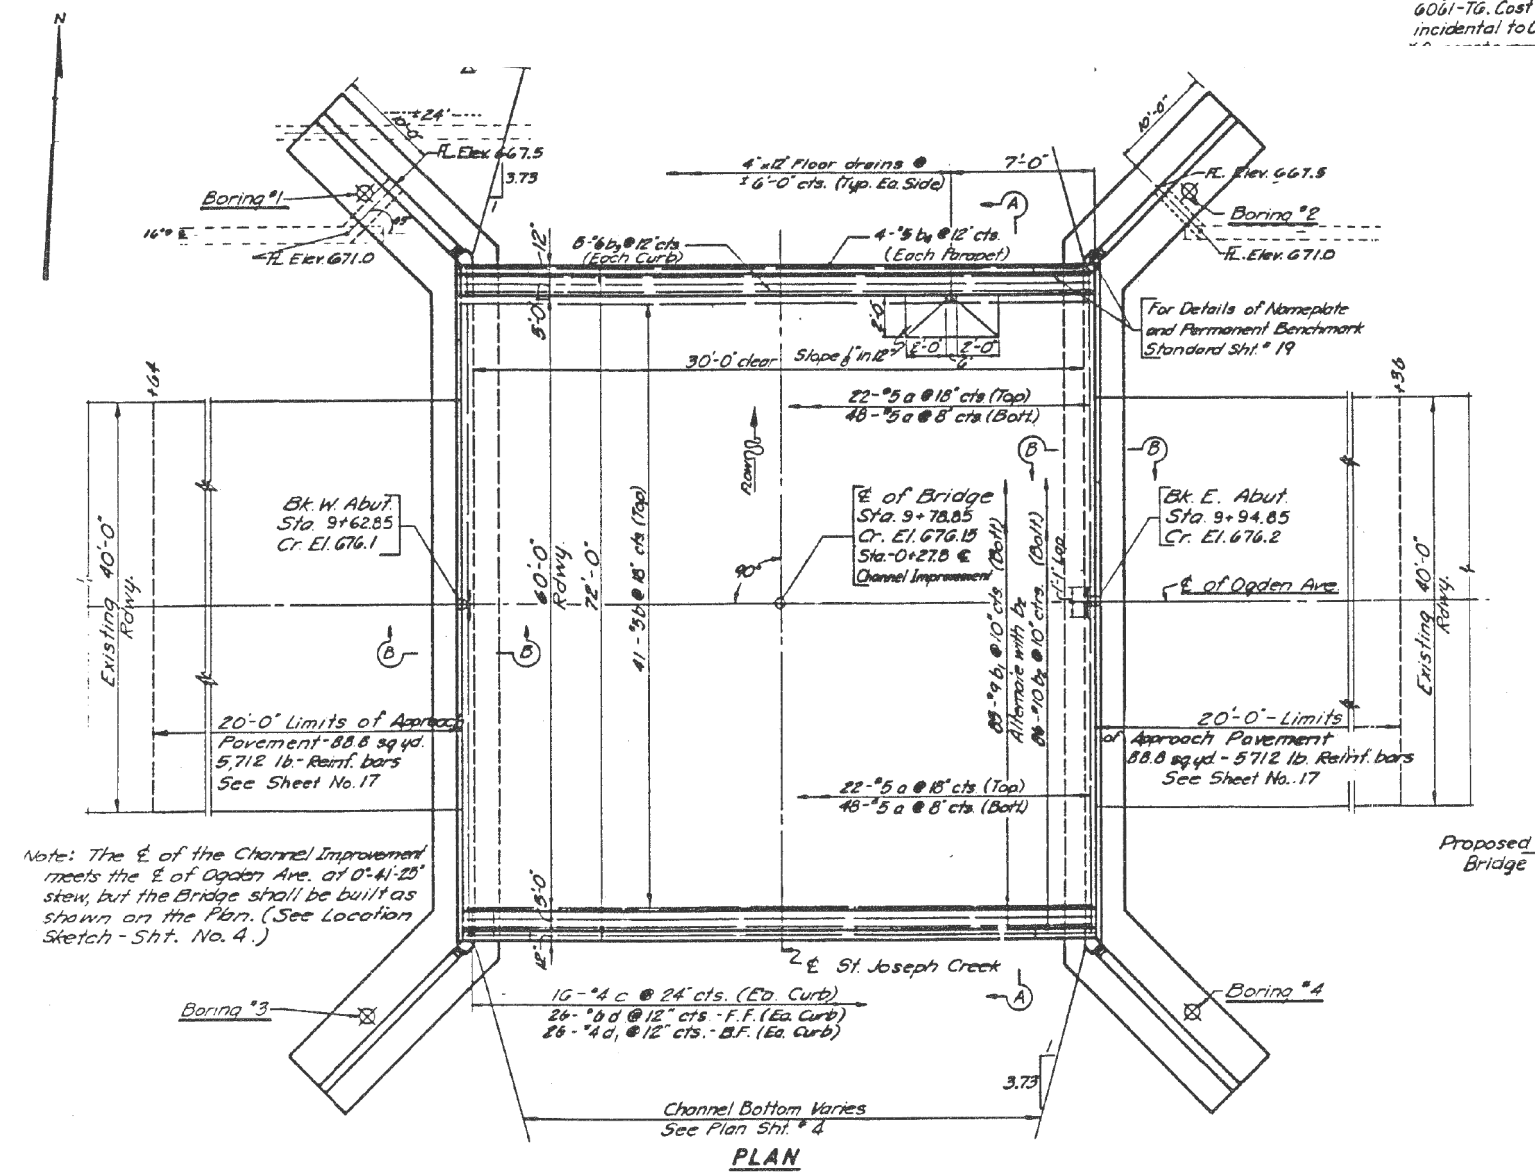

EXISTING PLAN
SN 022-0034

FILE NAME =	USER NAME = guillaumefp	DESIGNED -	REVISED -	STATE OF ILLINOIS DEPARTMENT OF TRANSPORTATION	TYPICAL CROSS SECTION & DECK PLAN VIEW		ROUTE	SECTION	COUNTY	TOTAL SHEETS	SHEET NO.	
ci:\pwwork\pwwork\guillaumefp\08388342\134814-sht-plan.dgn		DRAWN -	REVISED -		LOCATION NO. 2 (SN 022-0034)		VARIOUS	2014-0371	DUPAGE	37	11	
Default	PLOT SCALE = 100.0000' / 1 in.	CHECKED -	REVISED -		SCALE: NTS	SHEET 1	OF 1	SHEETS	STA.	TO STA.	CONTRACT NO. 60Y31	
	PLOT DATE = 8/22/2014	DATE -	REVISED -		ILLINOIS FED. AID PROJECT							