


EXISTING PLAN
SN 022-0047

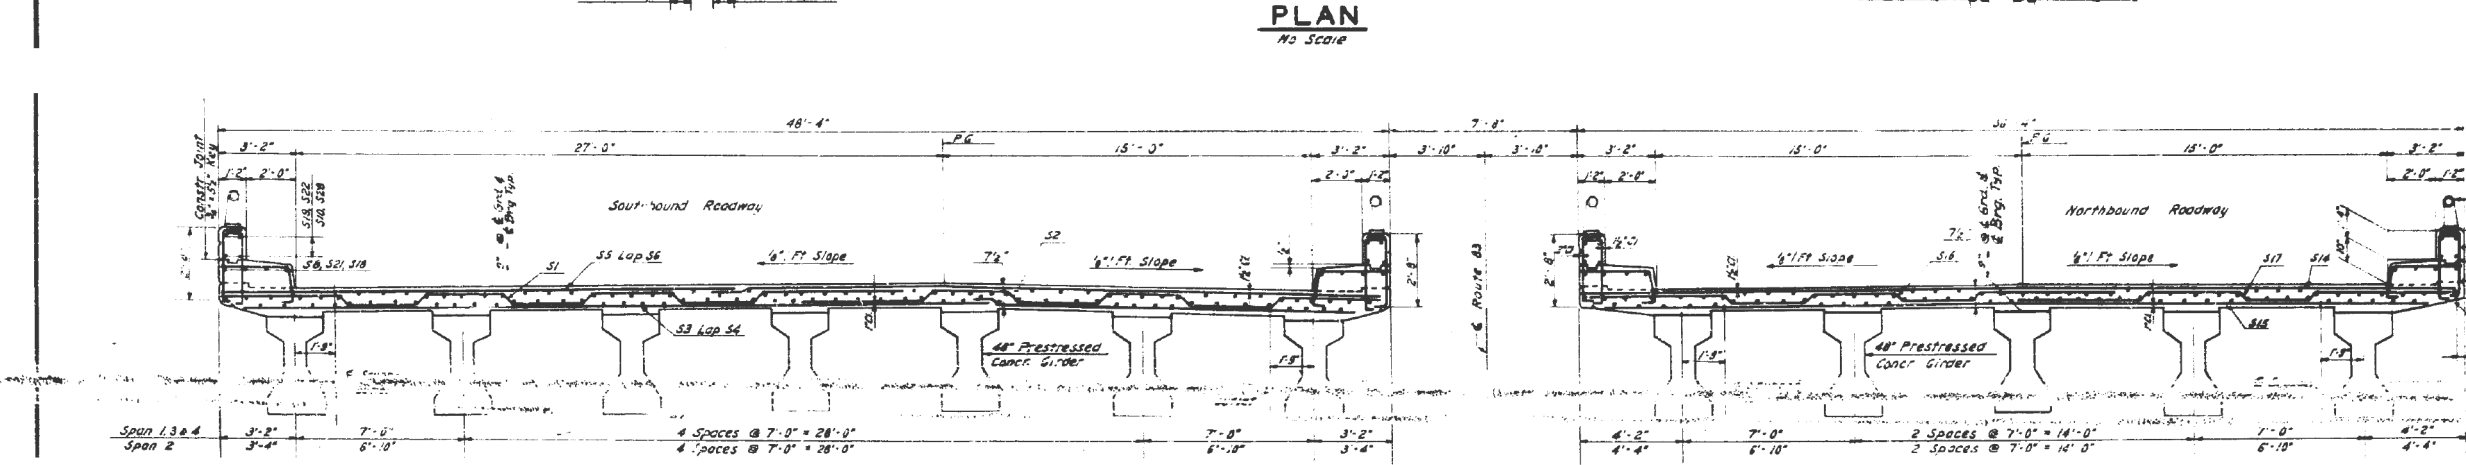

TYPICAL CROSS SECTION
Scale: 1/4" = 1'-0"

EXISTING TYPICAL SECTION
SN 022-0047

FILE NAME =	USER NAME = gulloumefp	DESIGNED -	REVISED -	STATE OF ILLINOIS DEPARTMENT OF TRANSPORTATION	TYPICAL CROSS SECTION & DECK PLAN VIEW LOCATION NO. 4 (SN 022-0047)				ROUTE	SECTION	COUNTY	TOTAL SHEETS	SHEET NO.
Default	Plot Scale = 100.0000' / 1"	CHECKED -	REVISED -						VARIOUS	2014-0371	DUPAGE	37	13
	Plot Date = 6/22/2014	DATE -	REVISED -		SCALE: NTS SHEET 1 OF 1 SHEETS STA. TO STA.				CONTRACT NO. 60Y31				
					ILLINOIS FED. AID PROJECT								