


DECK PLAN
(SHOWING TRANSVERSE DECK REINFORCEMENT)

EXISTING PLAN
SN 022-0126

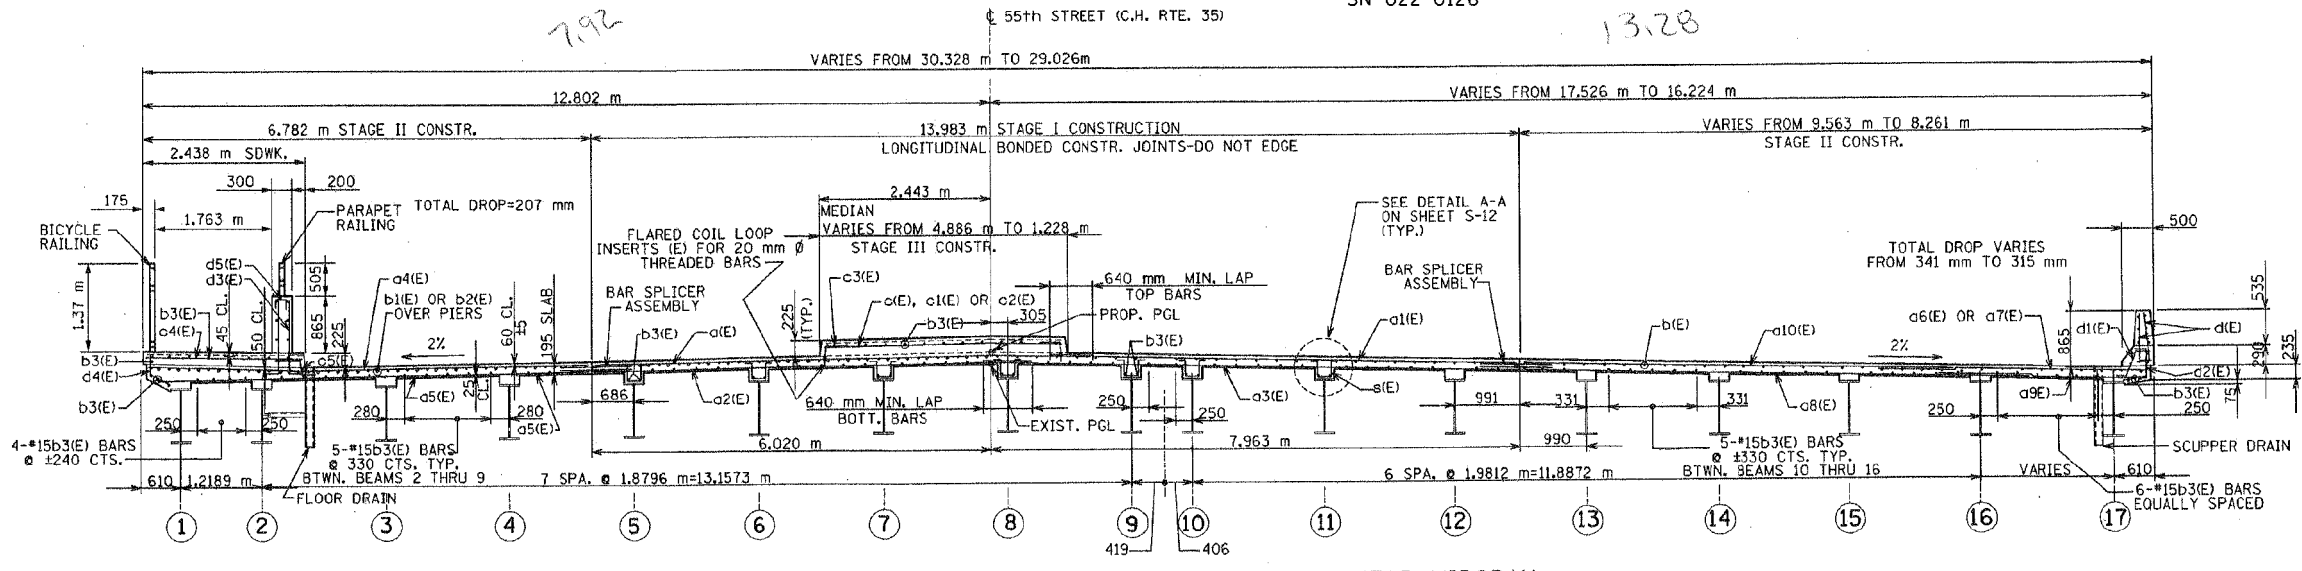

EXISTING TYPICAL SECTION

CROSS SECTION
NEAR MIDSPAN

SN 022-0126

FILE NAME =	USER NAME = gulloumefp	DESIGNED -	REVISED -	STATE OF ILLINOIS DEPARTMENT OF TRANSPORTATION	TYPICAL CROSS SECTION & DECK PLAN VIEW LOCATION NO. 11 (SN 022-0126)		ROUTE	SECTION	COUNTY	TOTAL SHEETS	SHEET NO.
ci:\pwwork\pwwork\gulloumefp\0838342\134814-shr-plan.dgn	PLOT SCALE = 100.0000' / 1in.	DRAWN -	REVISED -				VARIOUS	2014-0371	DUPAGE	37	20
Default	PLOT DATE = 8/22/2014	CHECKED -	REVISED -				CONTRACT NO. 60Y31			ILLINOIS FED. AID PROJECT	
		DATE -	REVISED -				SCALE: NTS	SHEET 1	OF 1 SHEETS	STA.	TO STA.