


EXISTING PLAN
SN 022-0148

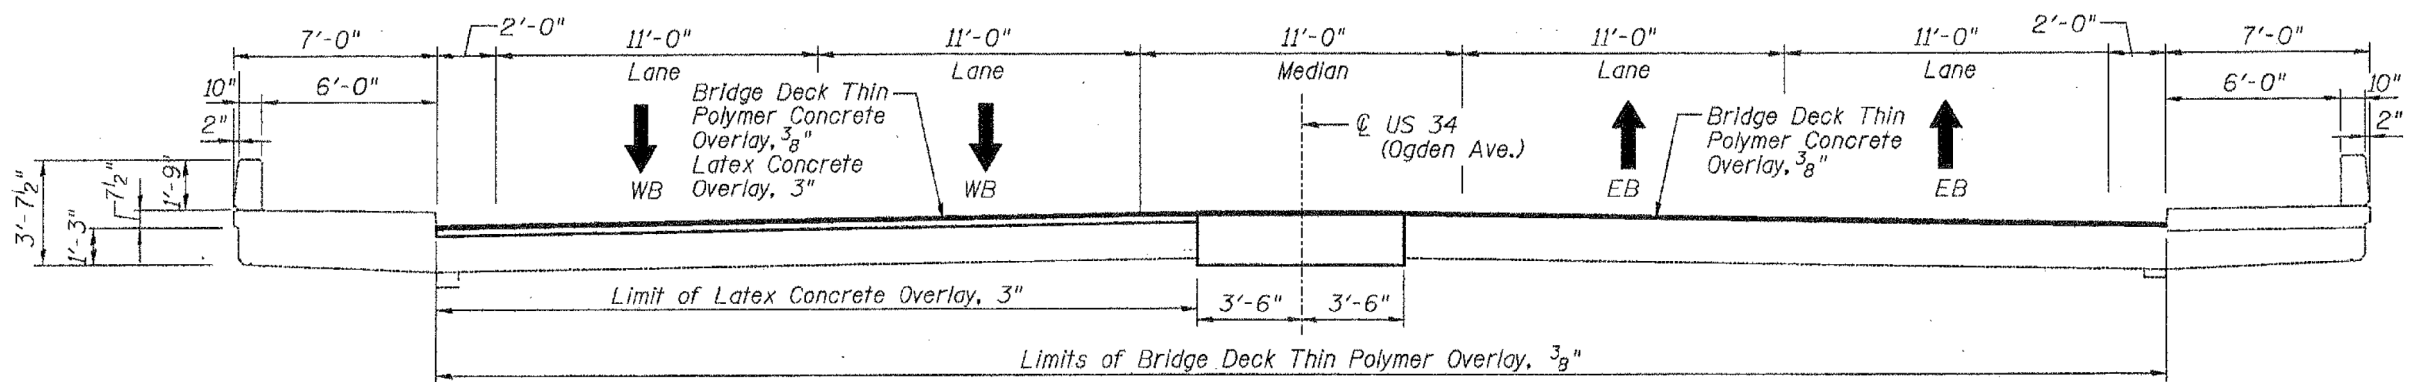

FINAL
Looking East
EXISTING TYPICAL SECTION
SN 022-0148

FILE NAME =	USER NAME = guilloumefp	DESIGNED -	REVISED -	STATE OF ILLINOIS DEPARTMENT OF TRANSPORTATION	TYPICAL CROSS SECTION & DECK PLAN VIEW LOCATION NO. 12 (SN 022-0148)			ROUTE	SECTION	COUNTY	TOTAL SHEETS	SHEET NO.	
ci:\pwwork\pwwidat\guilloumefp\08388342\134814-sht-pln.dgn	DRAWN -	REVISED -	VARIOUS					2014-0381	DUPAGE	37	21		
Default	PLOT SCALE = 100.0000' / 1" =	CHECKED -	REVISED -		SCALE: NTS			SHEET 1	OF 1 SHEETS	STA.	TO STA.	CONTRACT NO. 60Y31	
	PLOT DATE = 8/22/2014	DATE -	REVISED -		ILLINOIS FED. AID PROJECT								