


1 in. = 3,000 psi
 fpu = 270,000 psi
 fpbt = 201,960 psi

SEISMIC
 Seismic Performance
 Design Spectral Acceleration
 Design Spectral Acceleration
 Soil Site C

EXISTING PLAN
 SN 022-0151

PLAN

- Indicate new Boring locations (Drilled in 2009)
- Indicate existing Boring locations (Drilled in 1979)

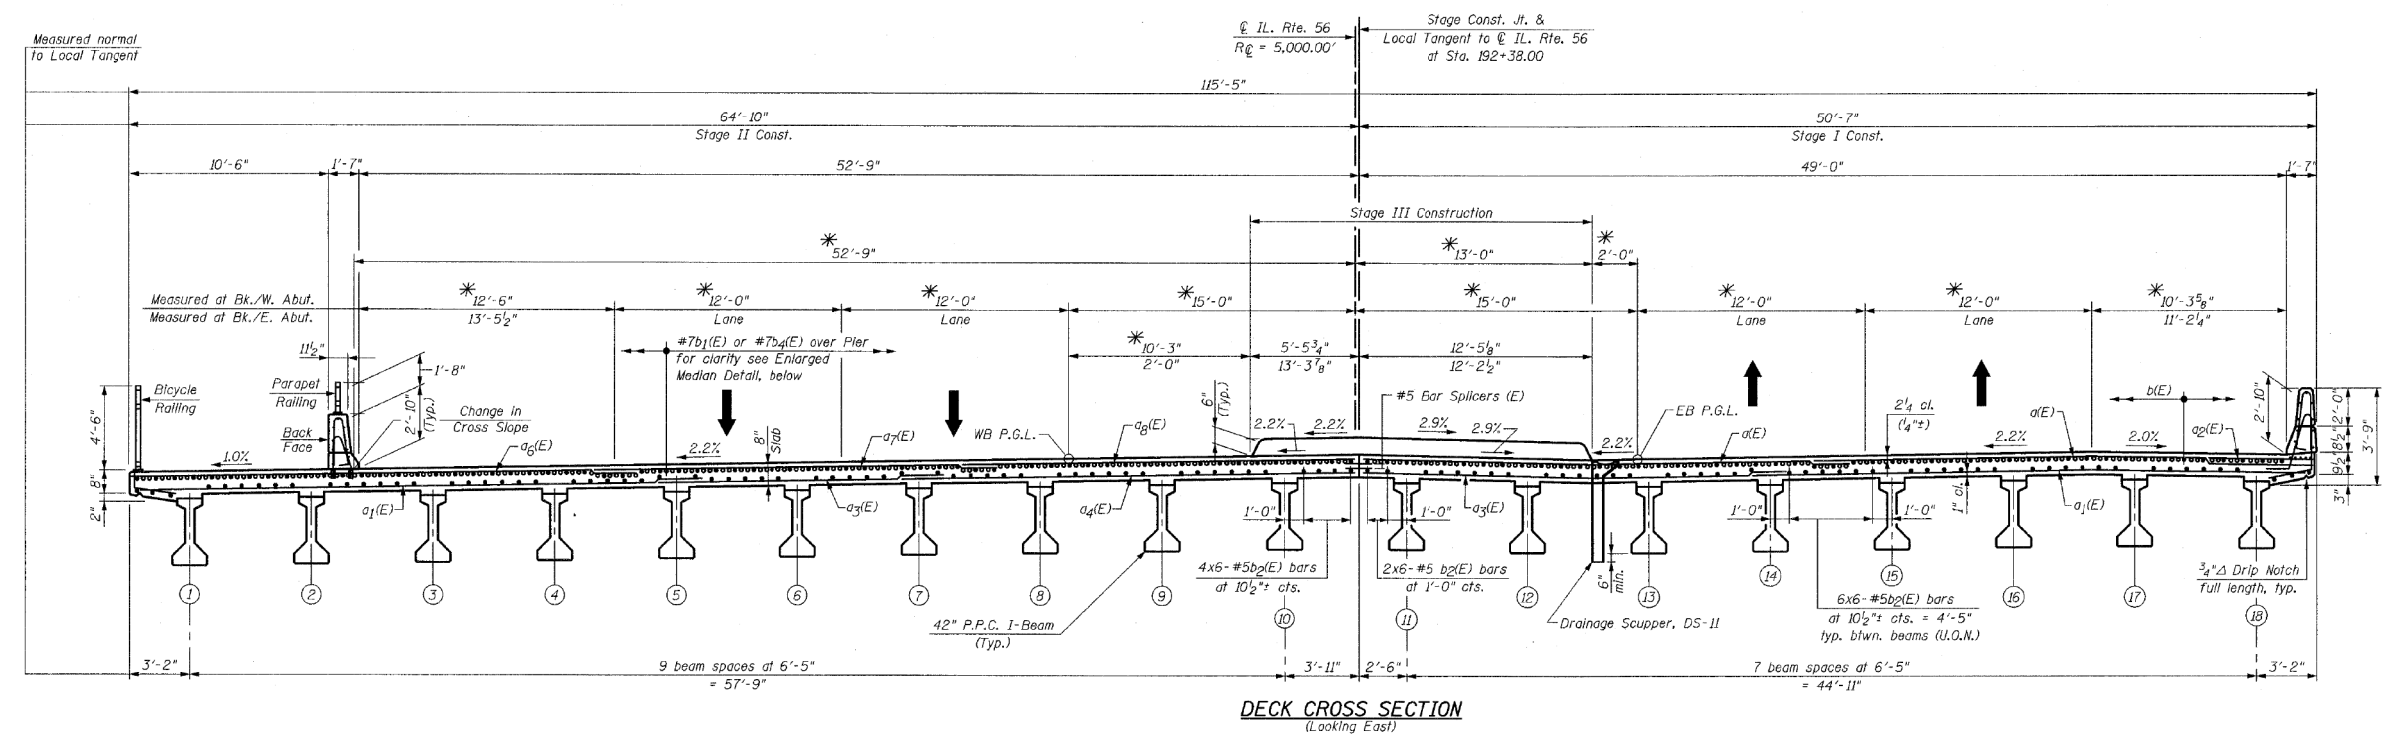

DECK CROSS SECTION
 (Looking East)

FILE NAME = c:\pwwork\pwwork\gulloumefp\0388342\134814-sh1-plan.dgn	USER NAME = gulloumefp	DESIGNED - DRAWN - CHECKED - DATE -	REVISED - REVISED - REVISED - REVISED -	STATE OF ILLINOIS DEPARTMENT OF TRANSPORTATION	TYPICAL CROSS SECTION & DECK PLAN VIEW LOCATION NO. 13 (SN 022-0151)	ROUTE VARIOUS	SECTION 2014-0371	COUNTY DUPAGE	TOTAL SHEETS 37	SHEET NO. 22	CONTRACT NO. 60Y31	
PLOT SCALE = 100.0000' / 1 in. PLOT DATE = 8/22/2014	DATE -	DATE -	DATE -	SCALE: NTS	SHEET 1 OF 1 SHEETS	STA. TO STA.	ILLINOIS FED. AID PROJECT					