


Normal To Local Tangent

Varies	Varies	6 Spcs. @ 7'-0" = 42'-0"	1'-9" 5'-24"	2 Spcs. @ 7'-0" = 14'-0"	Varies	3'-0"
3'-3"	7'-2 3/8"	6 Spcs. @ 7'-0 3/8" = 42'-3 3/8"	1'-9 3/8" 5'-2 3/8"	2 Spcs. @ 7'-0 3/8" = 14'-1 1/4"	3 Spcs. @ 5'-1 3/4" = 15'-5 1/4"	3'-0"
3'-3"	6'-10 1/8"	6 Spcs. @ 7'-0 3/8" = 42'-3 3/8"	1'-9 3/8" 5'-2 3/8"	2 Spcs. @ 7'-0 3/8" = 14'-1 1/4"	3 Spcs. @ 7'-7 1/8" = 22'-1 1/2"	3'-0"

Dimensions Along

**EXISTING TYPICAL SECTION**  
SN 022-0157

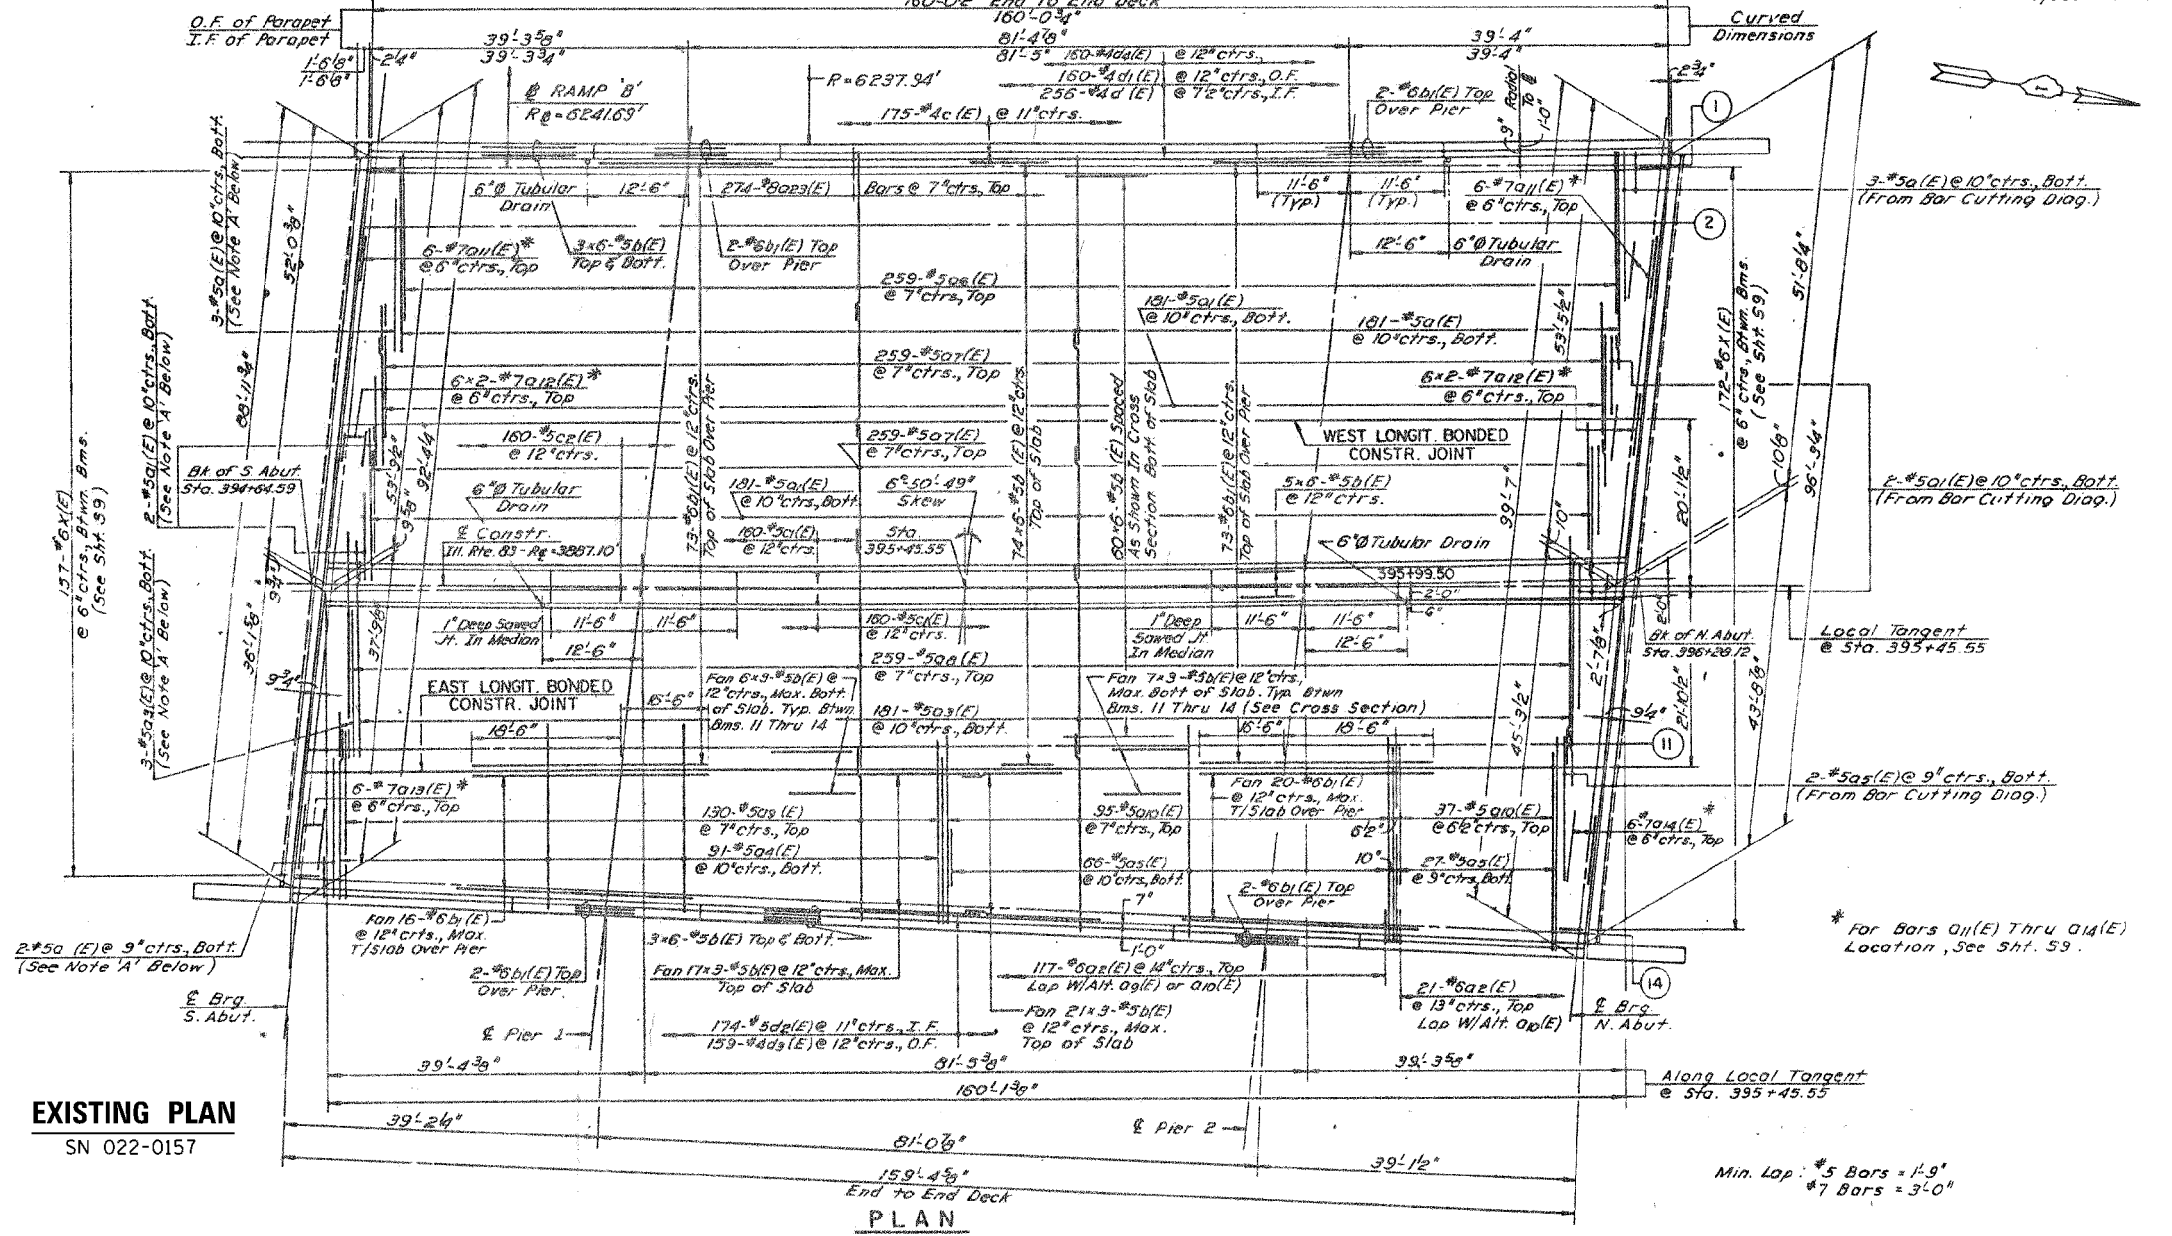

**EXISTING PLAN**  
SN 022-0157

STATE OF ILLINOIS  
DEPARTMENT OF TRANSPORTATION

TYPICAL CROSS SECTION & DECK PLAN VIEW  
LOCATION NO. 15 (SN 022-0157)  
SCALE: NTS SHEET 1 OF 1 SHEETS STA. TO STA.

ROUTE	SECTION	COUNTY	TOTAL SHEETS	SHEET NO.
VARIOUS	2014-0371	DUPAGE	37	24
CONTRACT NO. 60Y31				

FILE NAME =	USER NAME = guilloumefp	DESIGNED -	REVISED -
ci:\pwork\p10\10\guilloumefp\10\388342\10\134814-sh1-plan.dgn		DRAWN -	REVISED -
Default	PLOT SCALE = 100.0000' / 1"	CHECKED -	REVISED -
	PLOT DATE = 8/22/2014	DATE -	REVISED -