



STATE OF ILLINOIS  
DEPARTMENT OF TRANSPORTATION

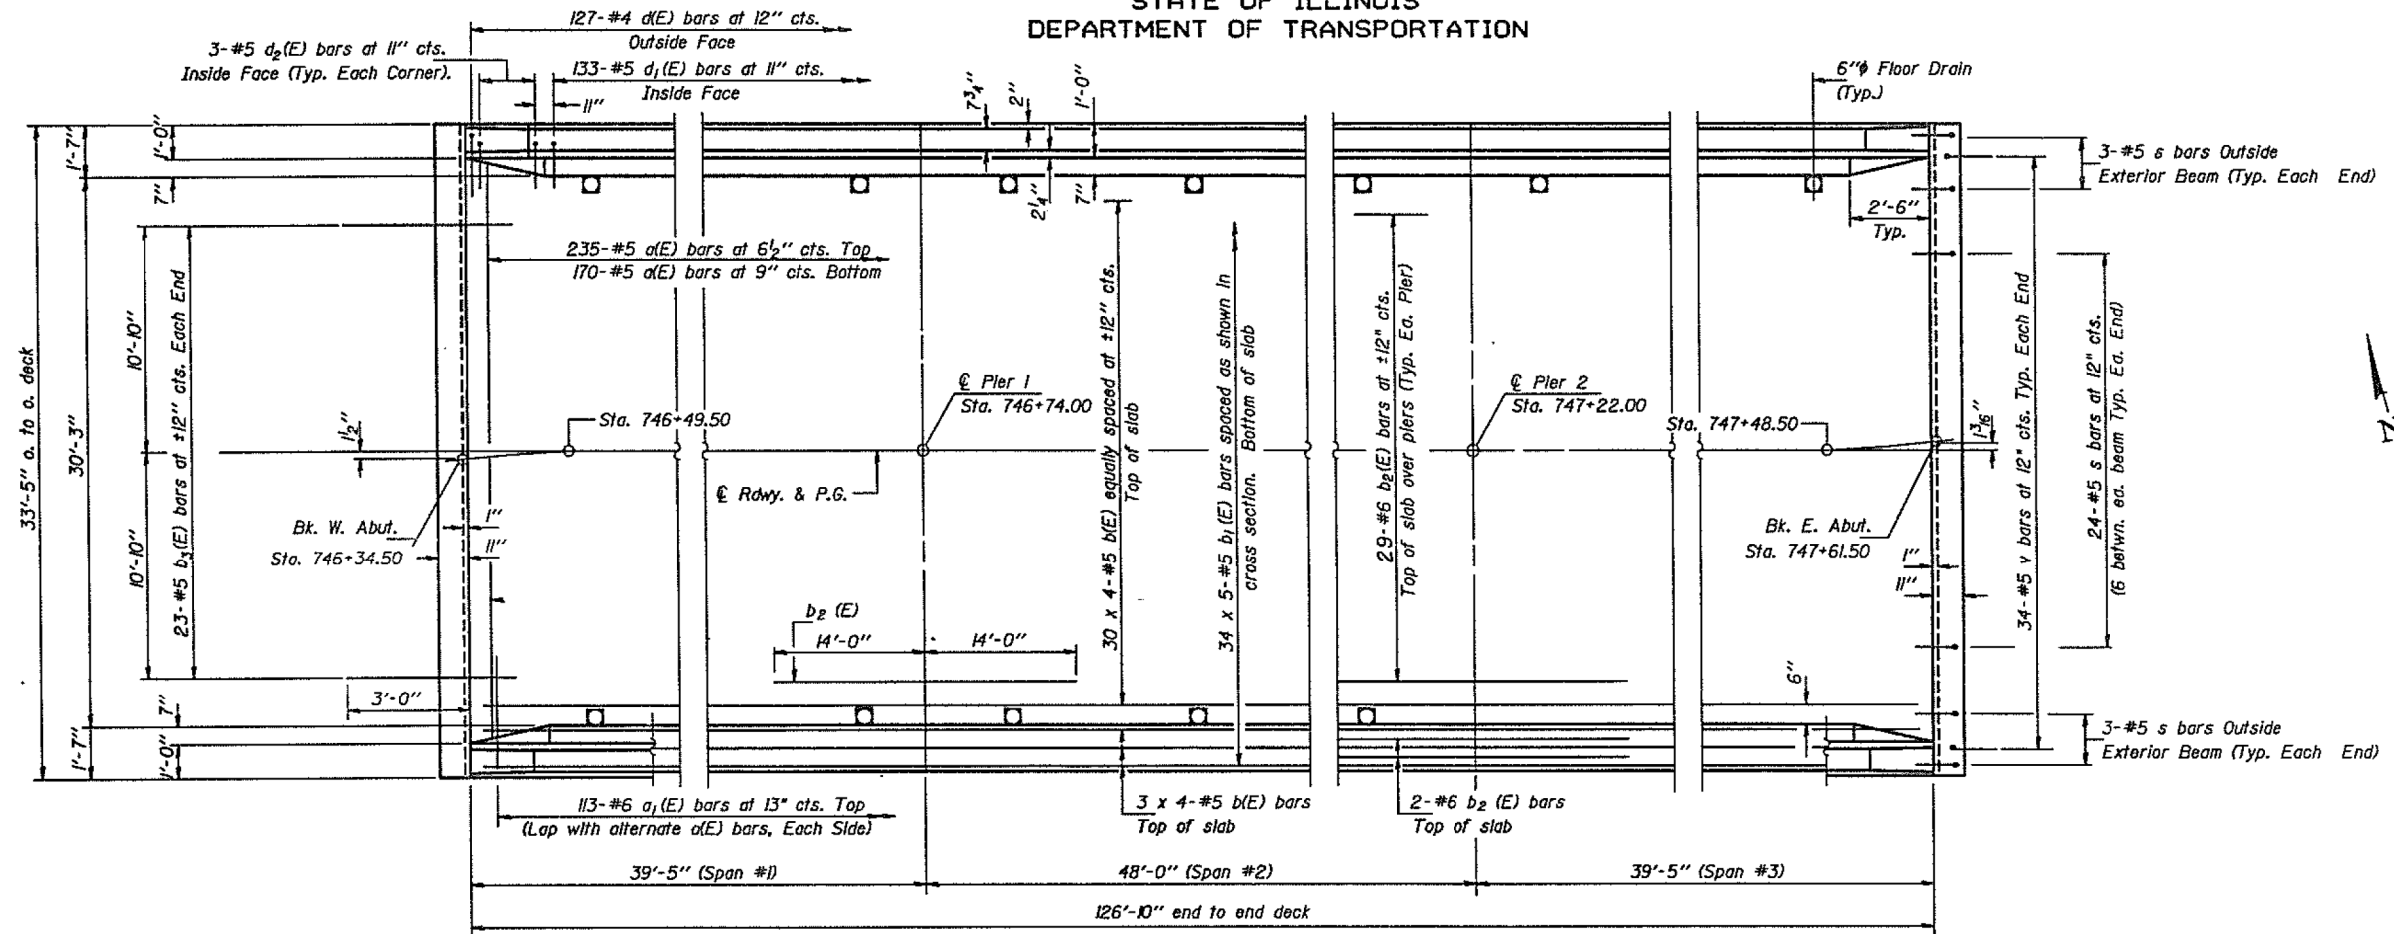

EXISTING PLAN  
SN 022-0162

PLAN

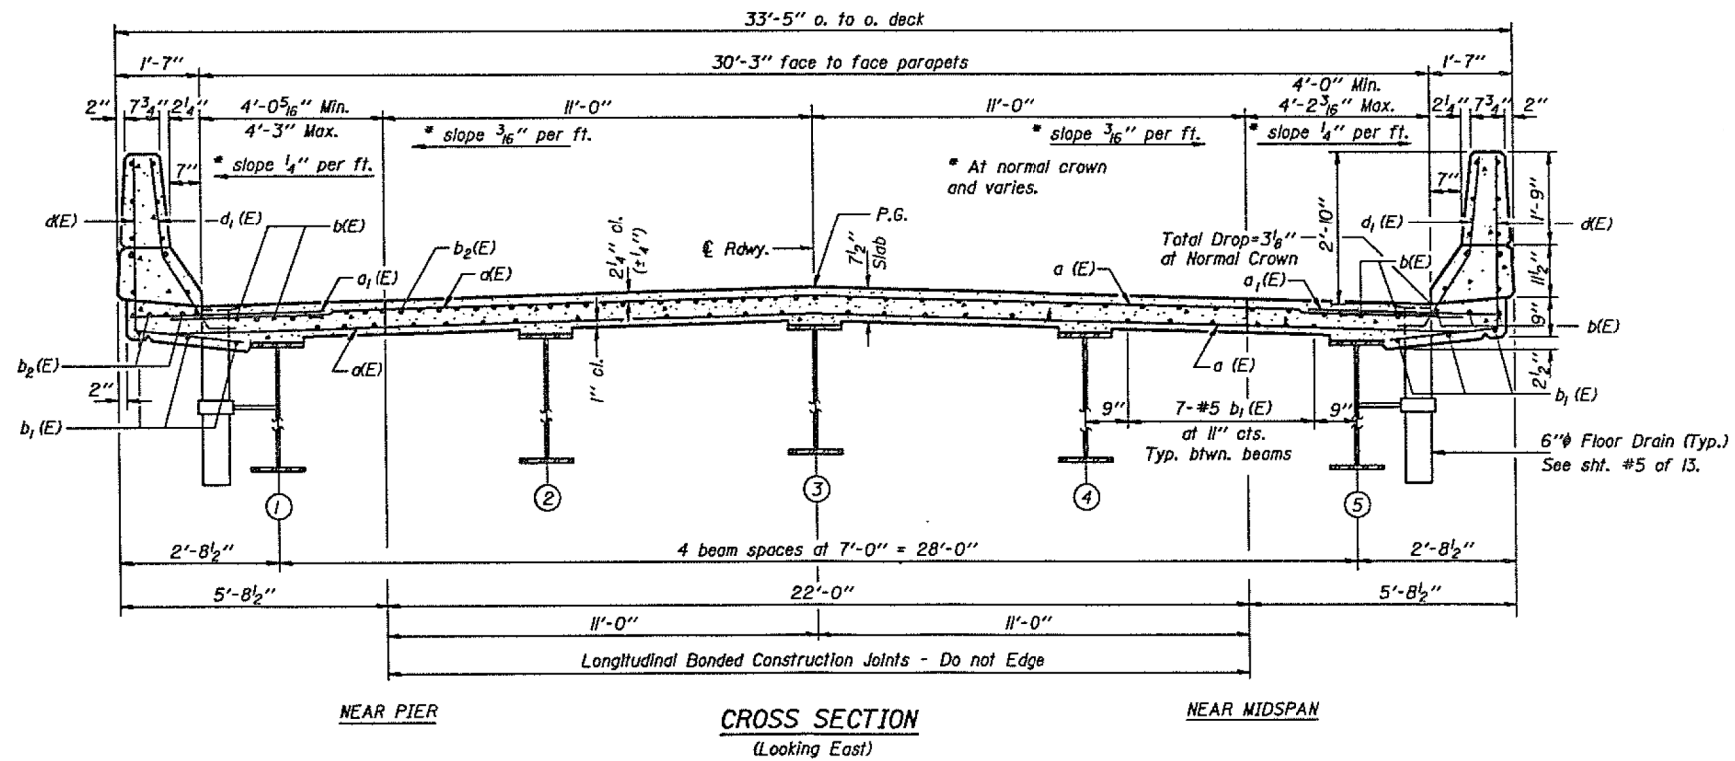

EXISTING TYPICAL SECTION

SN 022-0162

FILE NAME =	USER NAME = gulloumefp	DESIGNED -	REVISED -
ci:\pwwork\pwwid\gulloumefp\d0388342\134814-sht-plan.dgn		DRAWN -	REVISED -
Default	PLOT SCALE = 100.0000' / 1in.	CHECKED -	REVISED -
	PLOT DATE = 8/22/2014	DATE -	REVISED -

STATE OF ILLINOIS  
DEPARTMENT OF TRANSPORTATION

TYPICAL CROSS SECTION & DECK PLAN VIEW  
LOCATION NO. 16 (SN 022-0162)

SCALE: NTS SHEET 1 OF 1 SHEETS STA. TO STA.

ROUTE	SECTION	COUNTY	TOTAL SHEETS	SHEET NO.
VARIOUS	2014-0371		37	25
			CONTRACT NO. 60Y31	
ILLINOIS FED. AID PROJECT				