


F.A.I. RTE	SECTION	COUNTY	TOTAL SHEETS	SHEET NO.
80/94	*	COOK	870	5
STA.		TO STA.		
FED ROAD DIST. NO.		ILLINOIS FED. AID PROJECT		

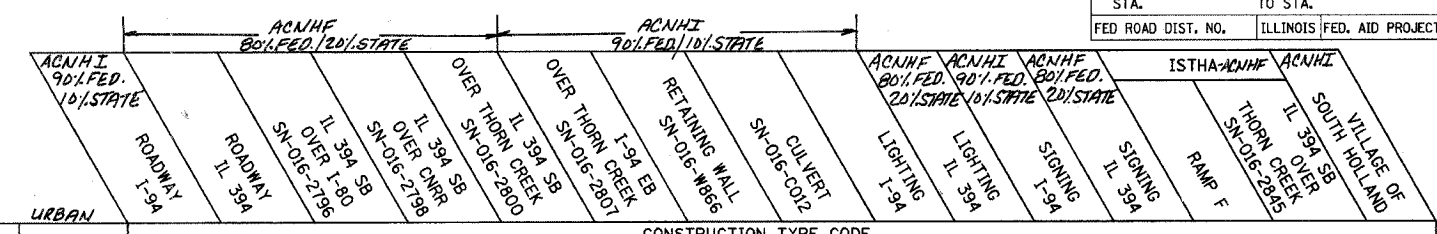

CODE	PAY ITEM	UNIT	TOTAL	CONSTRUCTION TYPE CODE															
				J000-2A	J000-2A	X271-2A	X181-2A	X071-2A	X071-2A	Y007	Y007	Y030-1E	Y030-1E	Y002-1C	Y002-1C	J000-2A	X071-2A	Y102	
MY033560	ORNAMENTAL FENCE	METER	20.0	13.5															6.5
28000300	TEMPORARY DITCH CHECKS	EACH	64	17	47														
28000500	INLET AND PIPE PROTECTION	EACH	43	20	23														
28000510	INLET FILTERS	EACH	103	85	18														
50100300	REMOVAL OF EXISTING STRUCTURES NO. 1	EACH	1			1													
50100400	REMOVAL OF EXISTING STRUCTURES NO. 2	EACH	1				1												
50100500	REMOVAL OF EXISTING STRUCTURES NO. 3	EACH	1						1										
50104400	CONCRETE HEADWALL REMOVAL	EACH	3	1	1													1	
50200900	COFFERDAM (PIER 4)	EACH	1						1										
50300100	FLOOR DRAINS	EACH	6				4	2											
50300310	ELASTOMERIC BEARING ASSEMBLY, TYPE I	EACH	24				24												
50300320	ELASTOMERIC BEARING ASSEMBLY, TYPE II	EACH	8				8												
50300440	ERECTING ELASTOMERIC BEARING ASSEMBLY, TYPE I	EACH	36			12		24											
50300460	ERECTING ELASTOMERIC BEARING ASSEMBLY, TYPE III	EACH	9					9											
50500505	STUD SHEAR CONNECTORS	EACH	24442			4752		11531	8159										
51203200	TEST PILE METAL SHELLS	EACH	3							2	1								
51500100	NAME PLATES	EACH	4			1		1	1		1								
60100060	CONCRETE HEADWALL FOR PIPE DRAINS	EACH	28	4	21													3	
60207605	CATCH BASINS, TYPE C, TYPE 8 GRATE	EACH	12	8	4														
60250200	CATCH BASINS TO BE ADJUSTED	EACH	9	1	8														
60255500	MANHOLES TO BE ADJUSTED	EACH	6		6														
60256400	MANHOLES TO BE ADJUSTED WITH TYPE 8 GRATE	EACH	2		2														
60257900	MANHOLES TO BE RECONSTRUCTED	EACH	2		2														
60258200	MANHOLES TO BE RECONSTRUCTED WITH NEW TYPE 1 FRAME, CLOSED LID	EACH	10	5	5														
60300105	FRAMES AND GRATES TO BE ADJUSTED	EACH	28	28															
60500040	REMOVING MANHOLES	EACH	22	7	15														
60500050	REMOVING CATCH BASINS	EACH	27	15	12														
60500060	REMOVING INLETS	EACH	58	31	27														

- SPECIALTY ITEM
- \*\* SFTY-3N
- △ Y080
- △△ Y220 NOISE ABATEMENT WALL

REVISIONS	
NAME	DATE

ILLINOIS DEPARTMENT OF TRANSPORTATION  
I-94 EAST BOUND / IL 394 SOUTH BOUND

SUMMARY OF QUANTITIES

HORIZ SCALE: NONE  
VERT SCALE: NONE  
DATE: JULY 18, 2005  
DRAWN BY: JYMC  
CHECKED BY: JES

