


F.A.I. RTE	SECTION	COUNTY	TOTAL SHEETS	SHEET NO.
80/94	*	COOK	870	6
STA.		TO STA.		
FED ROAD DIST. NO.		ILLINOIS FED. AID PROJECT		

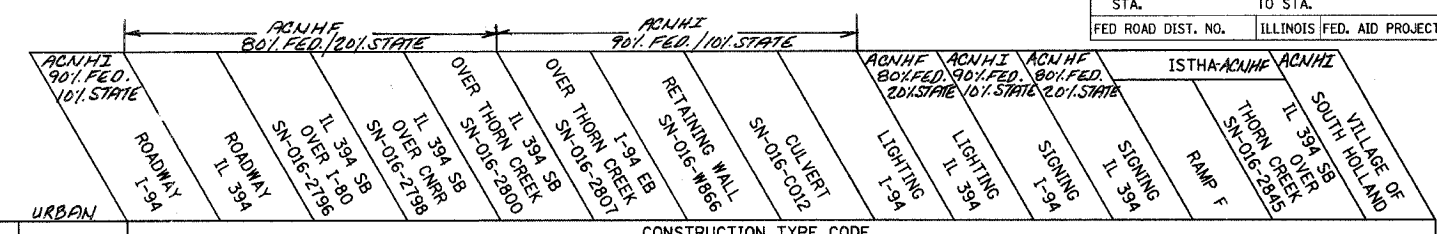

CODE	PAY ITEM	UNIT	TOTAL	CONSTRUCTION TYPE CODE															
				J000-2A	J000-2A	X271-2A	X181-2A	X071-2A	X071-2A	Y007	Y007	Y030-1E	Y030-1E	Y002-1C	Y002-1C	J000-2A	X071-2A	Y102	
60900315	TYPE D INLET BOX, STANDARD 609006	EACH	3		3														
60900515	CONCRETE THRUST BLOCKS	EACH	3		3														
* 63100045	TRAFFIC BARRIER TERMINAL, TYPE 2	EACH	3		3														
* 63100070	TRAFFIC BARRIER TERMINAL, TYPE 5	EACH	5		5														
* 63100085	TRAFFIC BARRIER TERMINAL, TYPE 6	EACH	8	1	7														
* 63100167	TRAFFIC BARRIER TERMINAL TYPE 1, SPECIAL (TANGENT)	EACH	8	1	7														
* 63301990	REMOVE AND RE-ERECT TRAFFIC TERMINAL BARRIER TYPE 1	EACH	2	2	0														
* 63302000	REMOVE AND RE-ERECT TRAFFIC TERMINAL BARRIER TYPE 2	EACH	1	1	0														
* 63302700	REMOVE AND RE-ERECT TRAFFIC BARRIER TERMINAL, TYPE 6	EACH	1		1														
63500105	DELINEATORS	EACH	142	38	104														
67100100	MOBILIZATION	L SUM	1	0.44	0.53													0.03	
70101800	TRAFFIC CONTROL AND PROTECTION (SPECIAL)	L SUM	1	1															
70102550	TRAFFIC CONTROL AND PROTECTION FOR TEMPORARY DETOUR	EACH	1	1															
* 72600100	MILE POST MARKER ASSEMBLY	EACH	1												1				
* 73600100	REMOVE OVERHEAD SIGN STRUCTURE - SPAN	EACH	2												1	1			
* 73602000	REMOVE OVERHEAD SIGN STRUCTURE - BRIDGE MOUNTED	EACH	1													1			
* 73700100	REMOVE GROUND-MOUNTED SIGN SUPPORT	EACH	6												4	2			
* 73700300	REMOVE CONCRETE FOUNDATION - OVERHEAD	EACH	4													4			
* 78100100	RAISED REFLECTIVE PAVEMENT MARKER	EACH	1773	1081	692														
* 78100105	RAISED REFLECTIVE PAVEMENT MARKER (BRIDGE)	EACH	142	30	112														
78200100	MONODIRECTIONAL PRISMATIC BARRIER REFLECTOR	EACH	946	403	543														
* 78200420	GUARDRAIL MARKERS, TYPE B	EACH	87	16	71														
* 78200530	BARRIER WALL MARKERS, TYPE C	EACH	247	213	34														
* 78201000	TERMINAL MARKER - DIRECT APPLIED	EACH	7		7														
M2010110	TREE REMOVAL (6 TO 15 UNITS DIAMETER)	UNIT	210	20	190														
M2010210	TREE REMOVAL (OVER 15 UNITS DIAMETER)	UNIT	188	26	162														
M2010500	TREE REMOVAL, HECTARES	HA	0.7	0.2	0.5														
M2011000	TEMPORARY FENCE	METER	5436.5	1650.5	3786														

- \* SPECIALTY ITEM
- \*\* SFTY-3N
- △ Y080
- △△ Y220 NOISE ABATEMENT WALL

REVISIONS	
NAME	DATE

ILLINOIS DEPARTMENT OF TRANSPORTATION  
I-94 EAST BOUND / IL 394 SOUTH BOUND

**SUMMARY OF QUANTITIES**

HORIZ SCALE: NONE  
VERT SCALE: NONE  
DATE: JULY 18, 2005  
DRAWN BY: JYMC  
CHECKED BY: JES

