


F.A.I. RTE	SECTION	COUNTY	TOTAL SHEETS	SHEET NO.
80/94	*	COOK	870	16a
STA.	TO STA.			
FED ROAD DIST. NO.	ILLINOIS	FED. AID PROJECT		

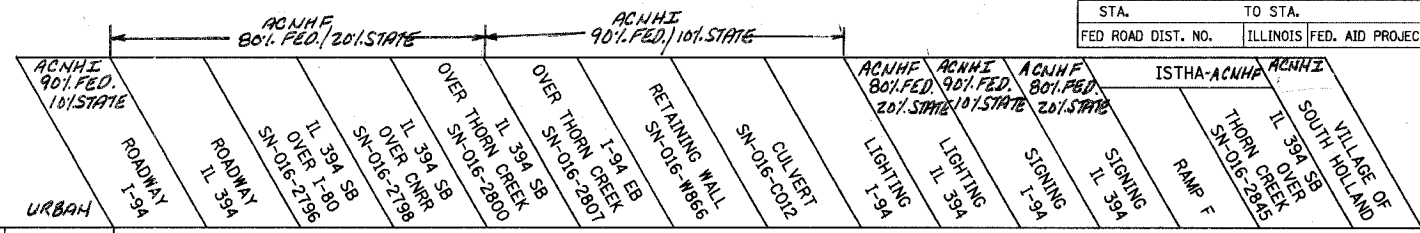

CODE	PAY ITEM	UNIT	TOTAL	CONSTRUCTION TYPE CODE														
				J000-2A	J000-2A	X271-2A	X181-2A	X071-2A	X071-2A	Y007	Y007	Y030-1E	Y030-1E	Y002-1C	Y002-1C	J000-2A	X071-2A	
TWY00440	TEST PILES	METER	31															31
TWY00470	SCUPPER	EACH	2															2
TWY00500	APPLY CONCRETE SEALANT	SQ M	698														22	676
TWY00520	BRIDGE APPROACH SLAB	SQ M	102														102	
TWY00540	GEOCOMPOSITE WALL DRAIN	SQ M	20															20
TWY00630	REINFORCED CONCRETE PIPE (600MM)	METER	57.5															57.5
TWY00690	COARSE AGGREGATE BACKFILL	CU M	200															200
TWY00770	SUBSURFACE PAVEMENT DRAIN (FILTER FABRIC) (150MM)	METER	368.5															368.5
TWY01270	GUARDRAIL ANCHOR INSTALLATION, TYPE 4	EACH	2															2
TWY01470	BARRIER DELINEATOR	EACH	2															2
TWY01580	WOOD SIGN SUPPORT	METER	5															5
TWY01640	RIGHT-OF-WAY FENCE, TYPE I	METER	383															383
TWY04151	SINGLE VEHICULAR GATE, RIGHT-OF-WAY FENCE, TYPE I	EACH	1															1
TWY01650	CORNER POST, RIGHT-OF-WAY FENCE, TYPE I	EACH	6															6
TWY01660	PULL POST, RIGHT-OF-WAY FENCE, TYPE I	EACH	1															1
TWY01670	END POST, RIGHT-OF-WAY FENCE, TYPE I	EACH	1															1
TWY01680	RIGHT-OF-WAY FENCE REMOVAL	METER	325															325
TWY01690	ROADWAY DELINEATOR	EACH	30															30
TWY01700	EPOXY PAVEMENT MARKING, LINE (100MM)	METER	914															914
TWY04100	END POST AT STRUCTURE, RIGHT-OF-WAY FENCE, TYPE I	EACH	1															1
TWY04136	AGGREGATE SHOULDER WITH FILTER FABRIC	M TON	303															303
TWY00499	BRIDGE DECK GROOVING	SQ M	494															494
TWY04137	ERECTING ELASTOMERIC BEARING, TYPE I (800IN3<V1000IN3)	EACH	12															12
TWY04138	STRUCTURAL SUBDRAIN (FILTER FABRIC) (150MM)	METER	21															21
TWY00795	OUTLET SUBDRAIN (150MM)	METER	16.5															16.5
TWY04139	ERECTING STRUCTURAL STEEL (GIRDER SPANS)	L SUM	1															1
TWY04140	AGGREGATE BASE COURSE	CU M	66															66
TWY04141	CONCRETE PIPE END SECTIONS (600MM)	EACH	2															2

- SPECIALTY ITEM
- \*\* SFTY-3N
- △ Y080
- △△ Y220 NOISE ABATEMENT WALL

NOTE:  
EPOXY PAVEMENT MARKING, LINE (100MM) ISTHA ITEM  
QUANTIFIED FROM RAMP E AND RAMP F.

REVISIONS	
NAME	DATE

ILLINOIS DEPARTMENT OF TRANSPORTATION  
I-94 EAST BOUND / IL 394 SOUTH BOUND

**SUMMARY OF QUANTITIES**

HORIZ SCALE: NONE  
VERT SCALE: NONE  
DATE: JULY 18, 2005

DRAWN BY: JYMC  
CHECKED BY: JES

