



F.A.I. RTE	SECTION	COUNTY	TOTAL SHEETS	SHEET NO.
80/94	*	COOK	870	22
STA.		TO STA.		
FED ROAD DIST. NO.		ILLINOIS FED. AID PROJECT		

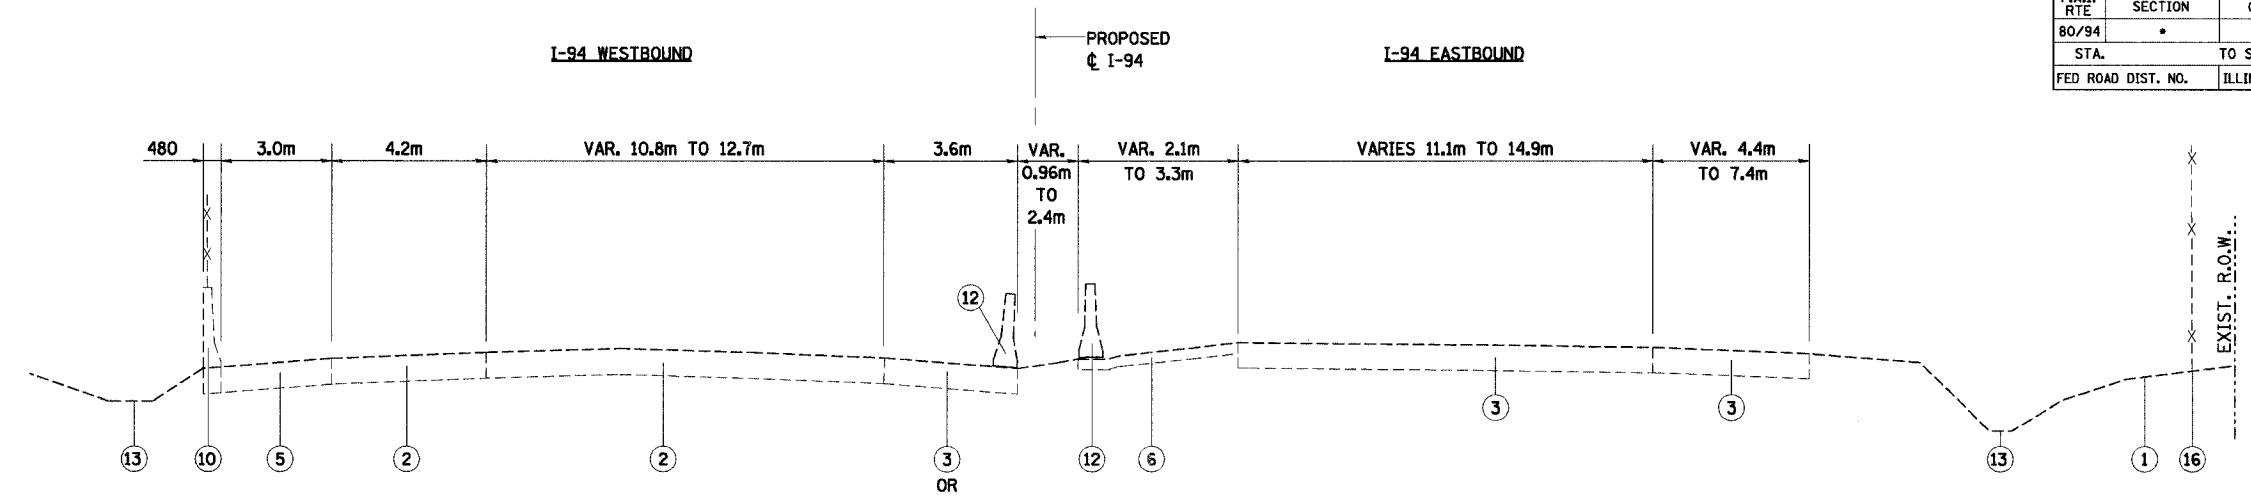

EXISTING TYPICAL SECTION - INTERSTATE 94

STATION 18+824.163 TO STATION 19+675.000
LOOKING SOUTH

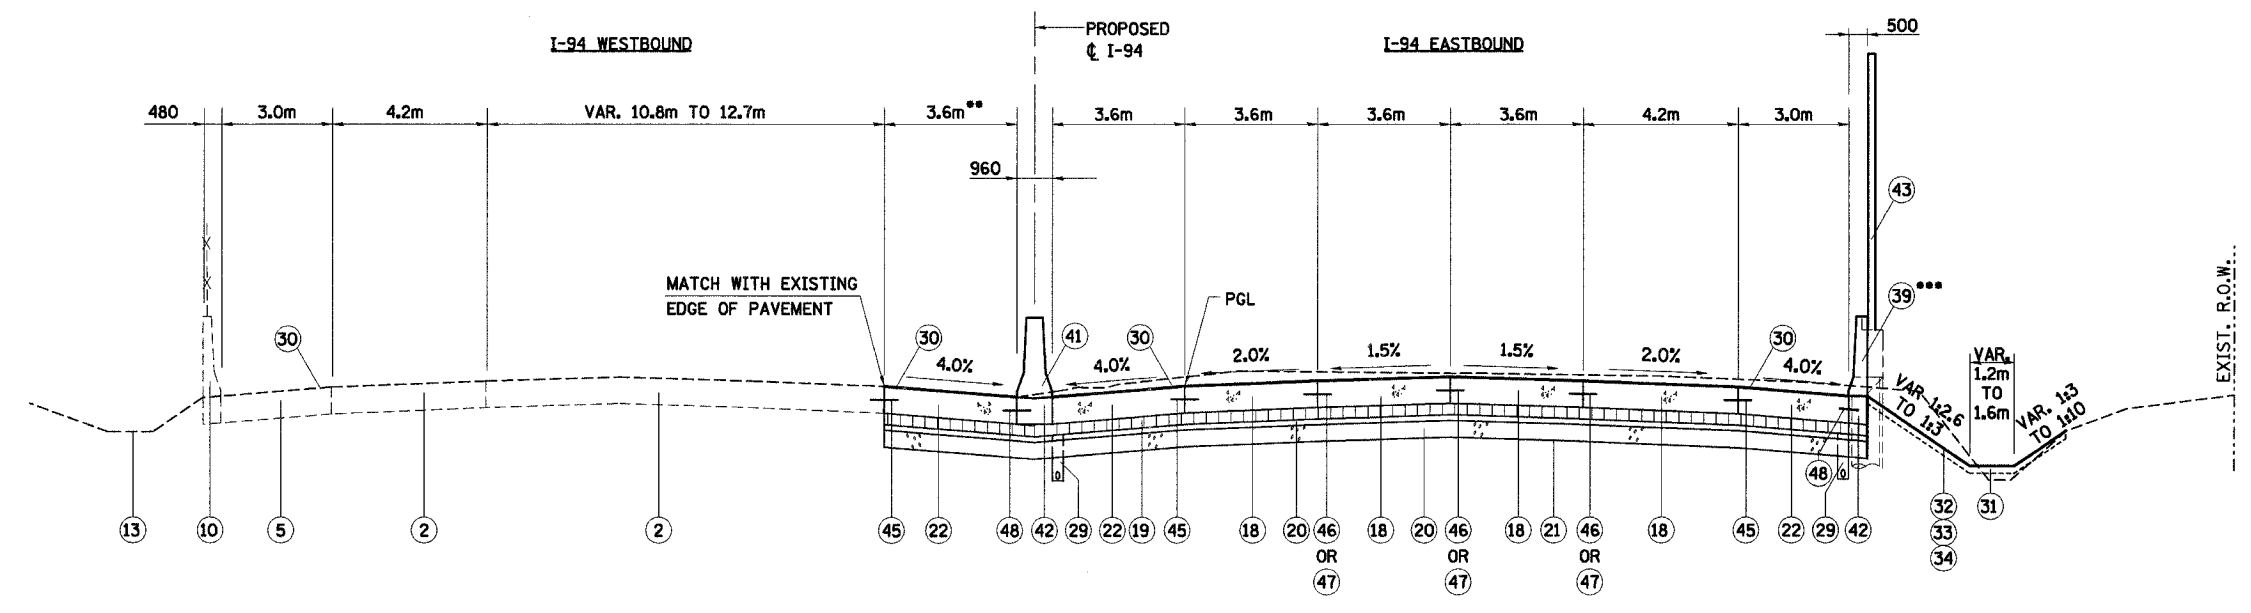


PROPOSED TYPICAL SECTION - INTERSTATE 94

STATION 18+824.163 TO STATION 19+675.000
LOOKING SOUTH

NOTE: SEE TS-1 FOR LEGEND AND NOTES.

- ** I-94 WB INSIDE SHOULDER
ENDS STA. 18+892.500
BEGINS STA. 19+675.000
- *** RETAINING WALL (SN-016-W866)
STA. 18+876.000 TO STA. 19+025.000
BARRIER SUPPORT STRUCTURE
FOR NOISE ABATEMENT WALL
STA. 18+824.163 TO STA. 18+876.000
STA. 19+025.000 TO STA. 19+675.000

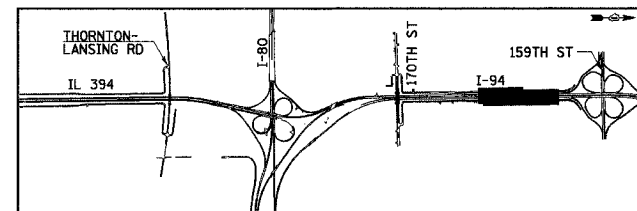

REVISIONS	
NAME	DATE

ILLINOIS DEPARTMENT OF TRANSPORTATION
I-94 EAST BOUND / IL 394 SOUTH BOUND

**TYPICAL SECTIONS
I-94**

HORIZ SCALE: N.T.S.
VERT SCALE: N.T.S.
DATE: JULY 18, 2005

DRAWN BY: JYMC
CHECKED BY: JES

