



* (0203.1 & 0312-708W) R-3		CONTRACT #62108	
F.A.I. RTE.	SECTION	COUNTY	TOTAL SHEETS
80/394	*	COOK	870
STA.	TO STA.		
FED. ROAD DIST. NO. 1	ILLINOIS	FED. AID PROJECT	

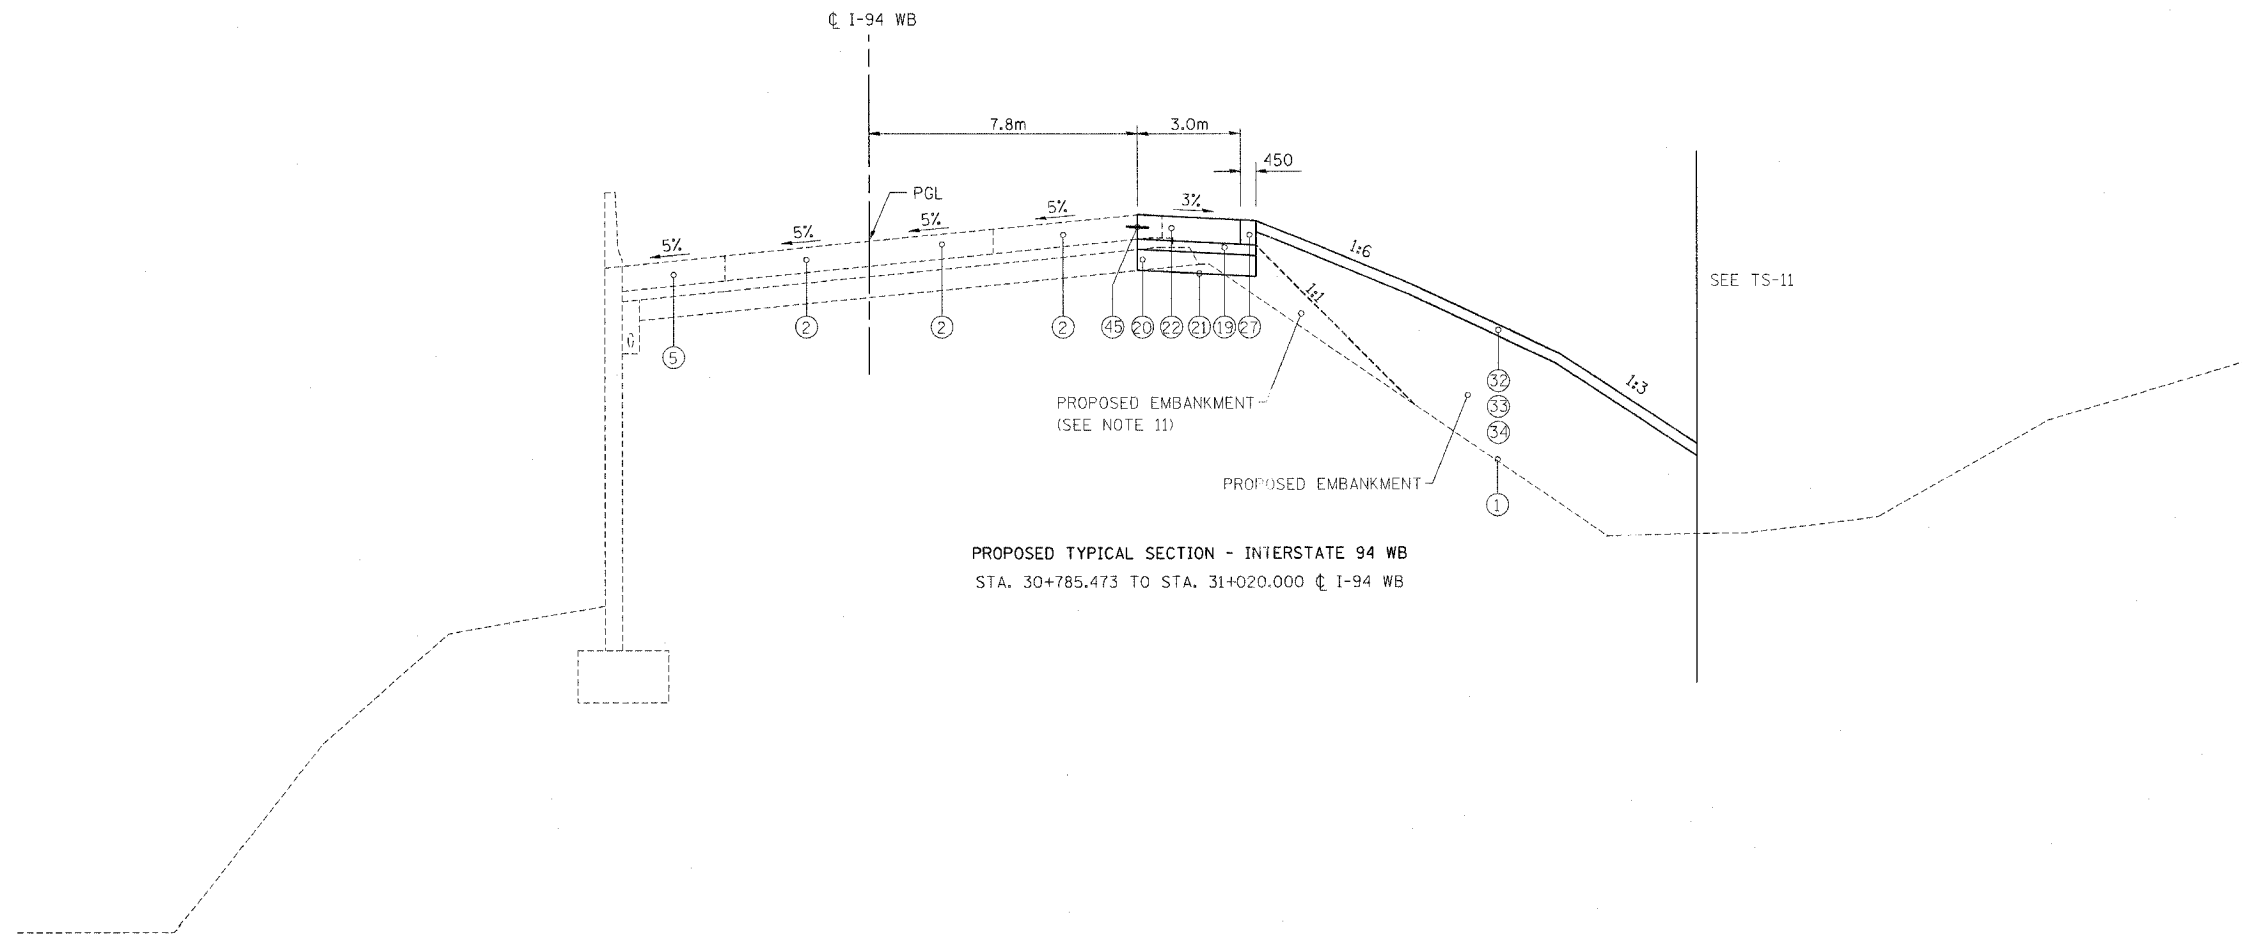

PROPOSED TYPICAL SECTION - INTERSTATE 94 WB
 STA. 30+785.473 TO STA. 31+020.000 CL I-94 WB

FOR LEGEND AND NOTES SEE SHEET TS-1

TS-12

REVISIONS		ILLINOIS DEPARTMENT OF TRANSPORTATION I-94 EASTBOUND / IL 394 SOUTHBOUND
NAME	DATE	
		TYPICAL SECTIONS DATE: JULY 18, 2005 DRAWN BY: CTT CHECKED BY: RCH  McDonough Associates Inc. <small>Engineers / Architects</small>