



| F.A.I. RTE | SECTION | COUNTY | TOTAL SHEETS | SHEET NO. |
|--------------------|---------|----------|--------------|------------------|
| 80/94 | * | COOK | 870 | 34 |
| STA. | | TO STA. | | |
| FED ROAD DIST. NO. | | ILLINOIS | | FED. AID PROJECT |

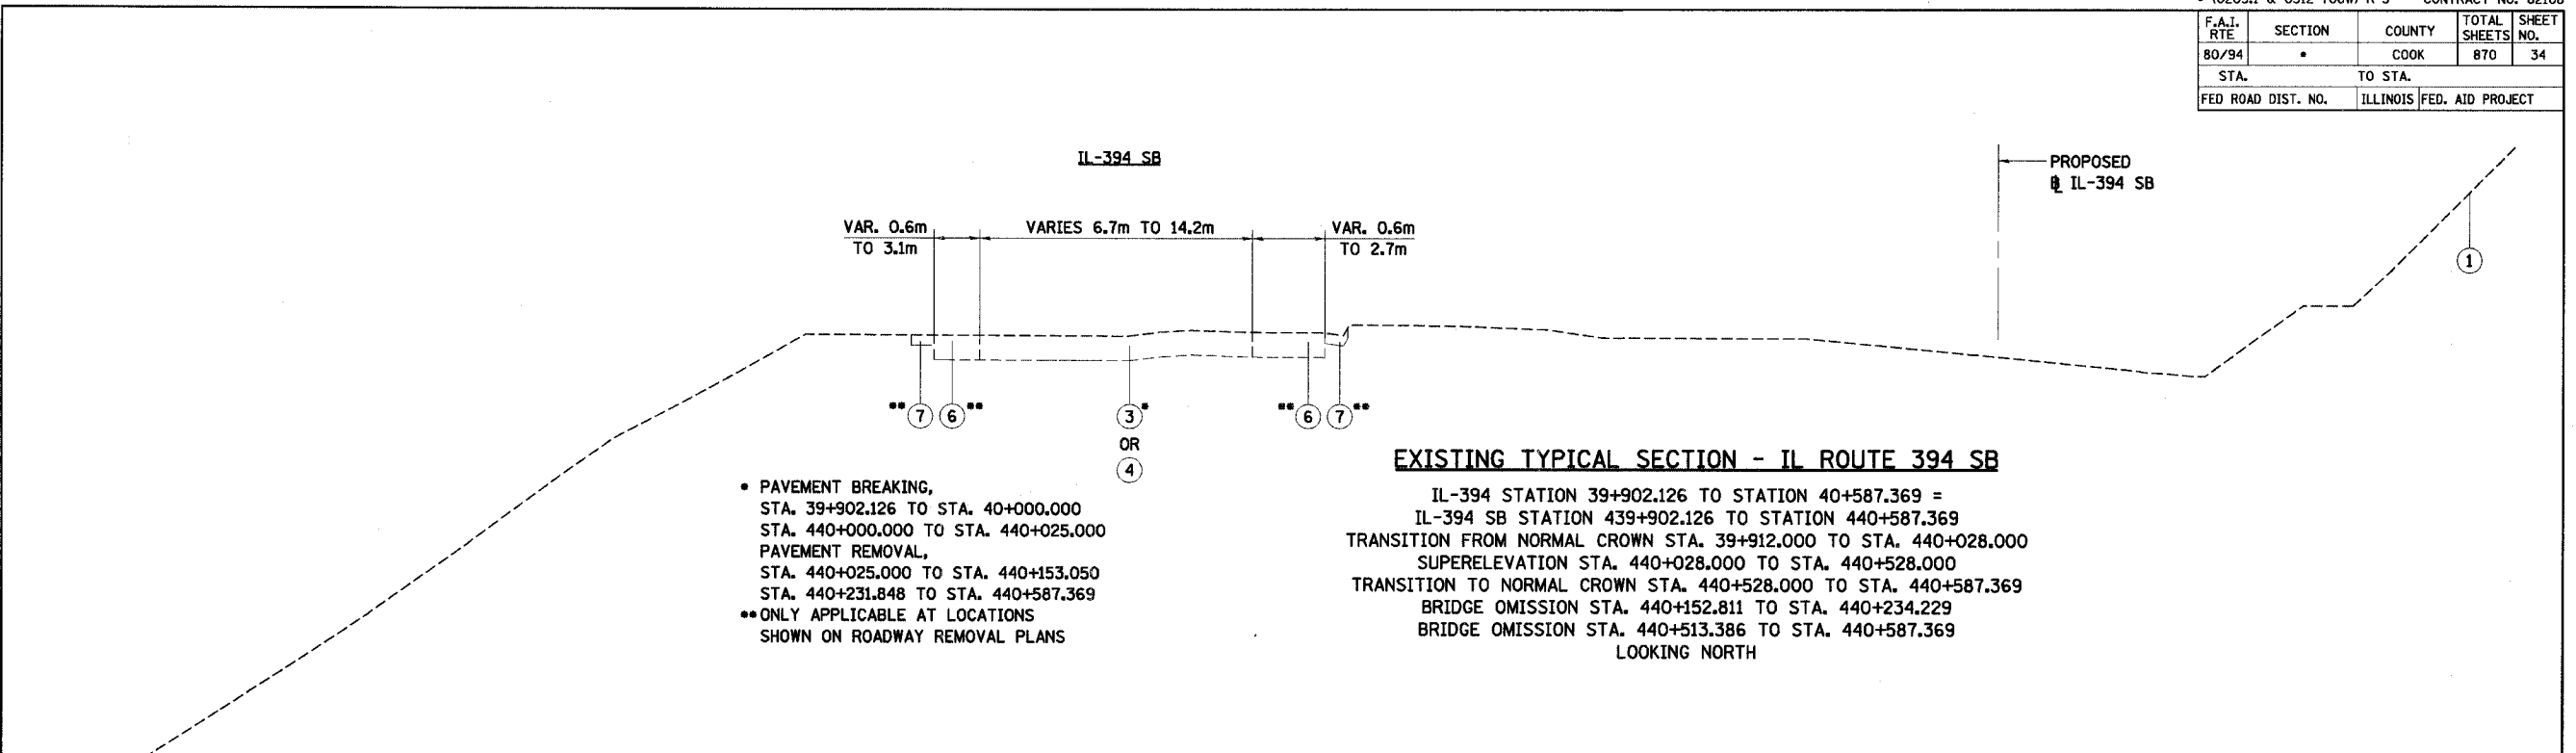

- PAVEMENT BREAKING, STA. 39+902.126 TO STA. 40+000.000
- PAVEMENT REMOVAL, STA. 440+000.000 TO STA. 440+025.000
- PAVEMENT REMOVAL, STA. 440+025.000 TO STA. 440+153.050
- PAVEMENT REMOVAL, STA. 440+231.848 TO STA. 440+587.369
- ONLY APPLICABLE AT LOCATIONS SHOWN ON ROADWAY REMOVAL PLANS

EXISTING TYPICAL SECTION - IL ROUTE 394 SB
 IL-394 STATION 39+902.126 TO STATION 40+587.369 =
 IL-394 SB STATION 439+902.126 TO STATION 440+587.369
 TRANSITION FROM NORMAL CROWN STA. 39+912.000 TO STA. 440+028.000
 SUPERELEVATION STA. 440+028.000 TO STA. 440+528.000
 TRANSITION TO NORMAL CROWN STA. 440+528.000 TO STA. 440+587.369
 BRIDGE OMISSION STA. 440+152.811 TO STA. 440+234.229
 BRIDGE OMISSION STA. 440+513.386 TO STA. 440+587.369
 LOOKING NORTH

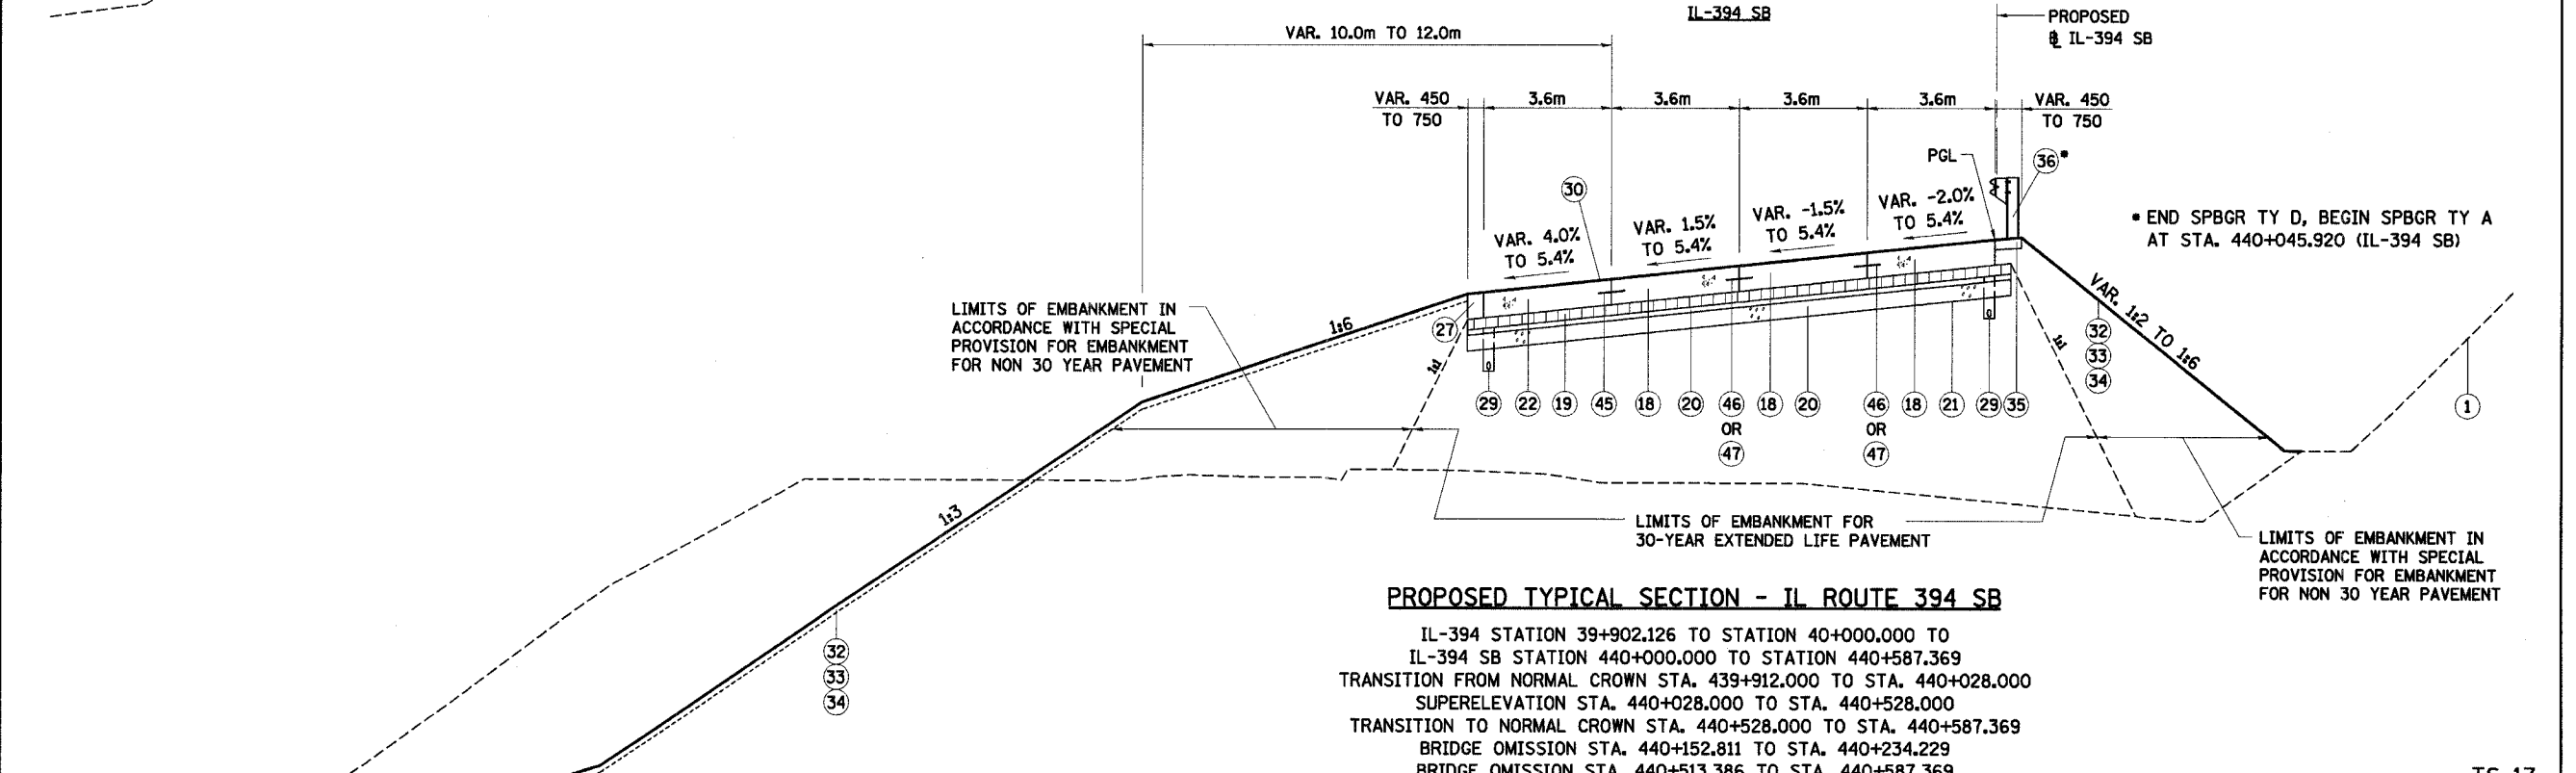

LIMITS OF EMBANKMENT IN ACCORDANCE WITH SPECIAL PROVISION FOR EMBANKMENT FOR NON 30 YEAR PAVEMENT


LIMITS OF EMBANKMENT FOR 30-YEAR EXTENDED LIFE PAVEMENT

LIMITS OF EMBANKMENT IN ACCORDANCE WITH SPECIAL PROVISION FOR EMBANKMENT FOR NON 30 YEAR PAVEMENT

PROPOSED TYPICAL SECTION - IL ROUTE 394 SB
 IL-394 STATION 39+902.126 TO STATION 40+000.000 TO
 IL-394 SB STATION 440+000.000 TO STATION 440+587.369
 TRANSITION FROM NORMAL CROWN STA. 439+912.000 TO STA. 440+028.000
 SUPERELEVATION STA. 440+028.000 TO STA. 440+528.000
 TRANSITION TO NORMAL CROWN STA. 440+528.000 TO STA. 440+587.369
 BRIDGE OMISSION STA. 440+152.811 TO STA. 440+234.229
 BRIDGE OMISSION STA. 440+513.386 TO STA. 440+587.369
 LOOKING NORTH

• END SPBGR TY D, BEGIN SPBGR TY A AT STA. 440+045.920 (IL-394 SB)

NOTE: SEE TS-1 FOR LEGEND AND NOTES.

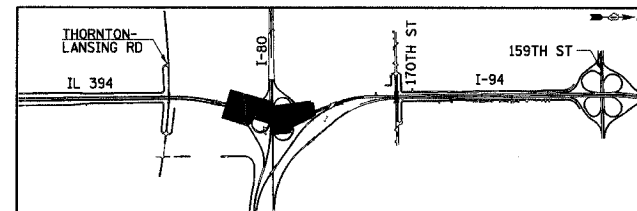

| REVISIONS | |
|-----------|------|
| NAME | DATE |
| | |
| | |
| | |
| | |
| | |
| | |

ILLINOIS DEPARTMENT OF TRANSPORTATION
 I-94 EAST BOUND / IL 394 SOUTH BOUND

**TYPICAL SECTIONS
 IL-394 SB**

HORIZ SCALE: N.T.S.
 VERT SCALE: N.T.S.
 DATE: JULY 18, 2005

DRAWN BY: JYMC
 CHECKED BY: JES

