




F.A.I. RTE.	SECTION	COUNTY	TOTAL SHEETS	SHEET NO.
80/94	*	COOK	870	39
STA.		TO STA.		
FED ROAD DIST. NO.		ILLINOIS FED. AID PROJECT		

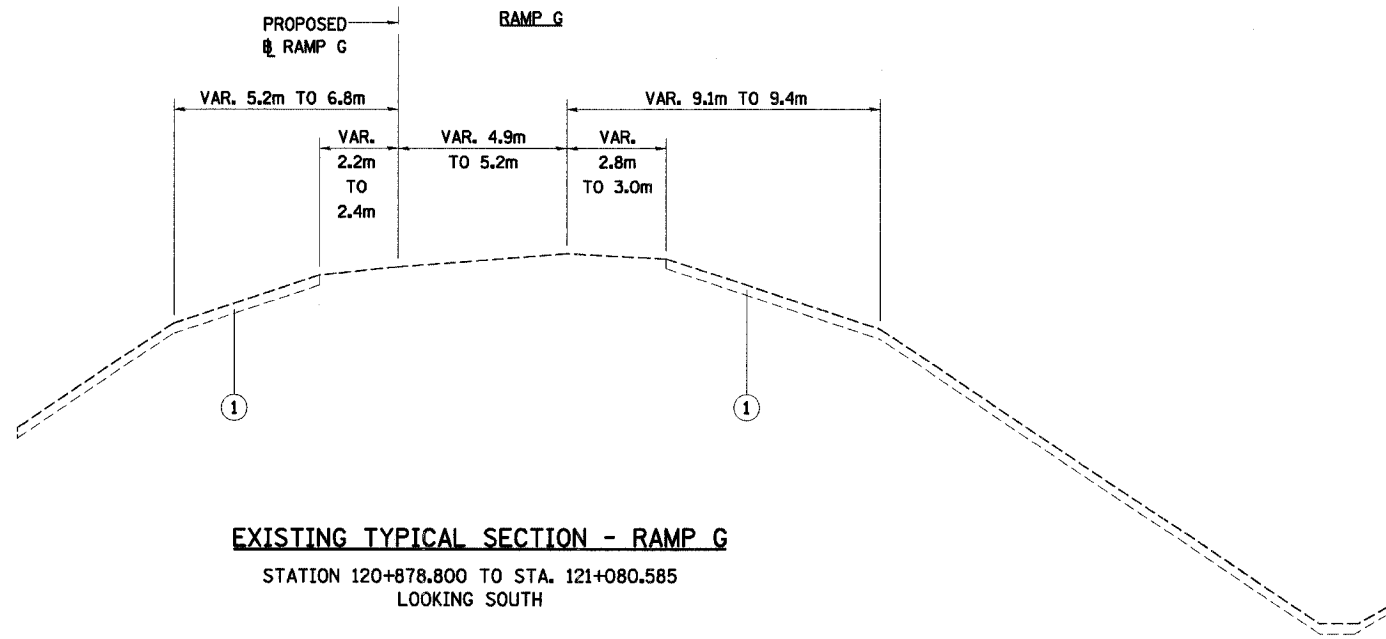

EXISTING TYPICAL SECTION - RAMP G
STATION 120+878.800 TO STA. 121+080.585
LOOKING SOUTH

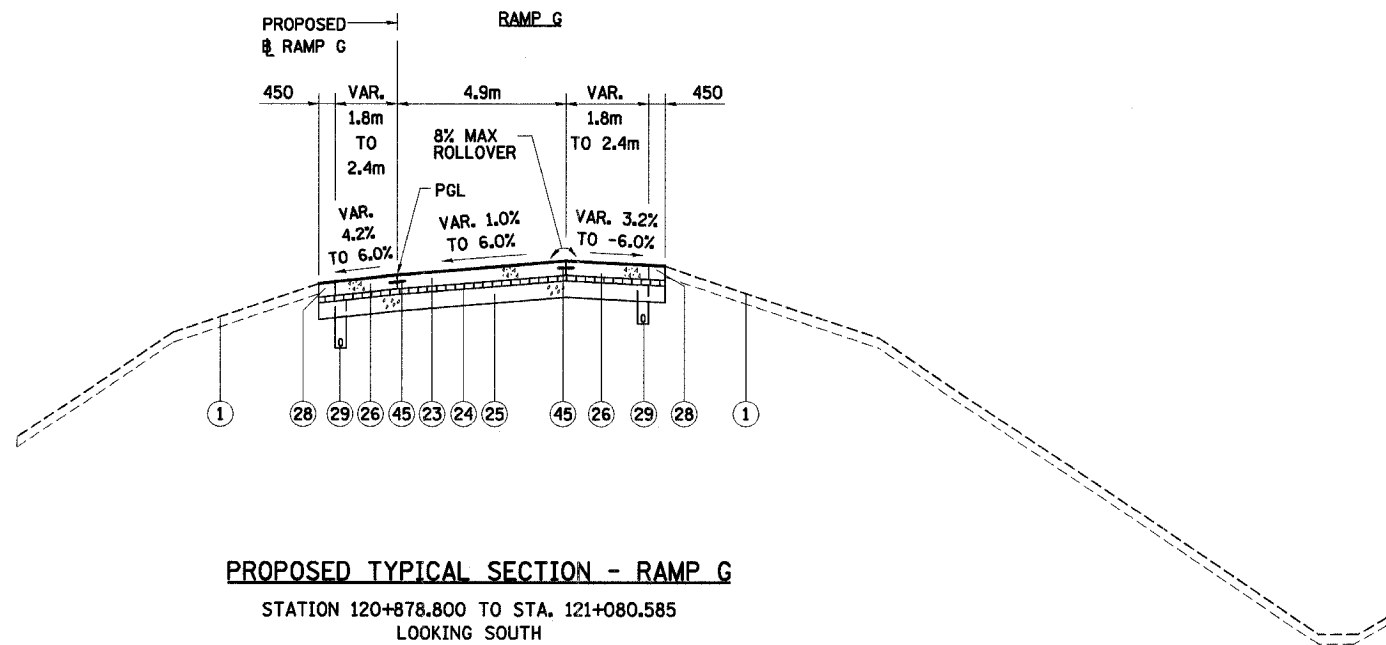

PROPOSED TYPICAL SECTION - RAMP G
STATION 120+878.800 TO STA. 121+080.585
LOOKING SOUTH

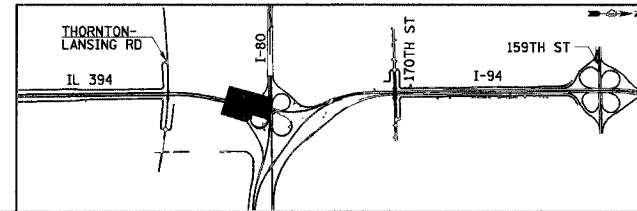

REVISIONS	
NAME	DATE

ILLINOIS DEPARTMENT OF TRANSPORTATION
I-94 EAST BOUND / IL 394 SOUTH BOUND

**TYPICAL SECTIONS
RAMP G**

HORIZ SCALE: N.T.S.
VERT SCALE: N.T.S.
DATE: JULY 18, 2005

DRAWN BY: JYMC
CHECKED BY: JES



NOTE: SEE TS-1 FOR LEGEND AND NOTES.