


F.A.I. RTE	SECTION	COUNTY	TOTAL SHEETS	SHEET NO.
80/94	*	COOK	870	65
STA.		TO STA.		
FED ROAD DIST. NO.		ILLINOIS FED. AID PROJECT		

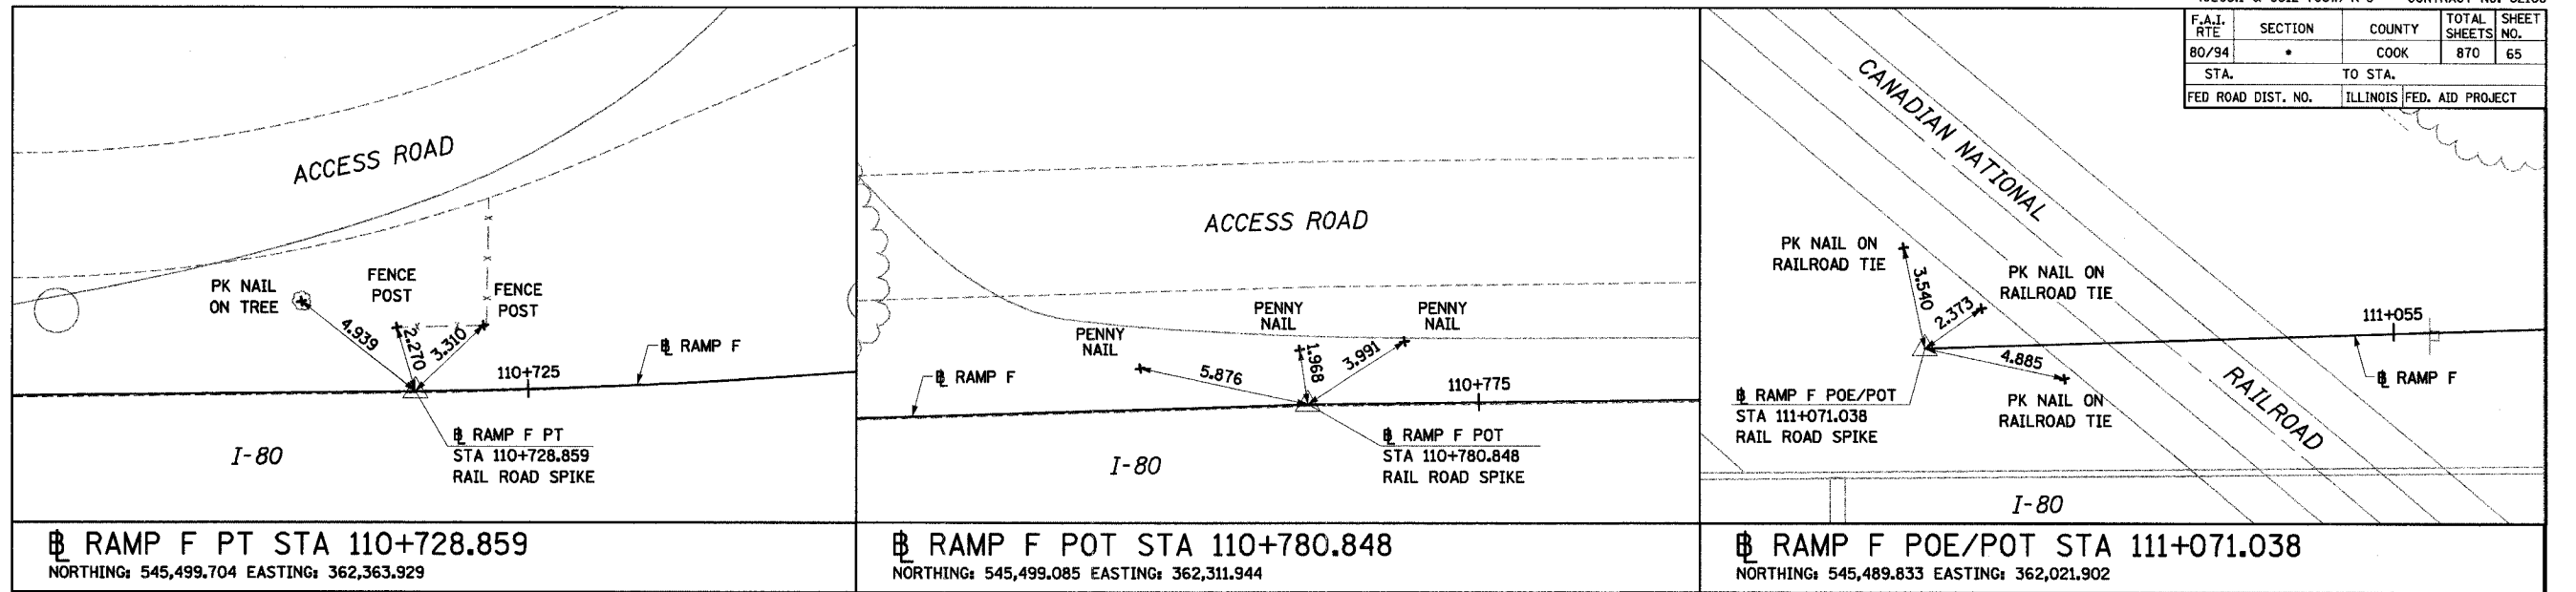

**RAMP F PT STA 110+728.859**  
 NORTHING: 545,499.704 EASTING: 362,363.929

**RAMP F POT STA 110+780.848**  
 NORTHING: 545,499.085 EASTING: 362,311.944

**RAMP F POE/POT STA 111+071.038**  
 NORTHING: 545,489.833 EASTING: 362,021.902

NOTE:  
 ALL MEASUREMENT ARE IN METERS (m)  
 UNLESS OTHERWISE NOTED.

REVISIONS	
NAME	DATE

ILLINOIS DEPARTMENT OF TRANSPORTATION  
 I-94 EAST BOUND / IL 394 SOUTH BOUND

**ALIGNMENT TIES  
 RAMP F**

HORIZ SCALE:  
 VERT SCALE:  
 DATE: JULY 18, 2005

DRAWN BY: JYMC  
 CHECKED BY: JES

**HNTB**