


F.A.I. RTE.	SECTION	COUNTY	TOTAL SHEETS	SHEET NO.
80/94	.	COOK	870	68
STA.		TO STA.		
FED ROAD DIST. NO.		ILLINOIS FED. AID PROJECT		

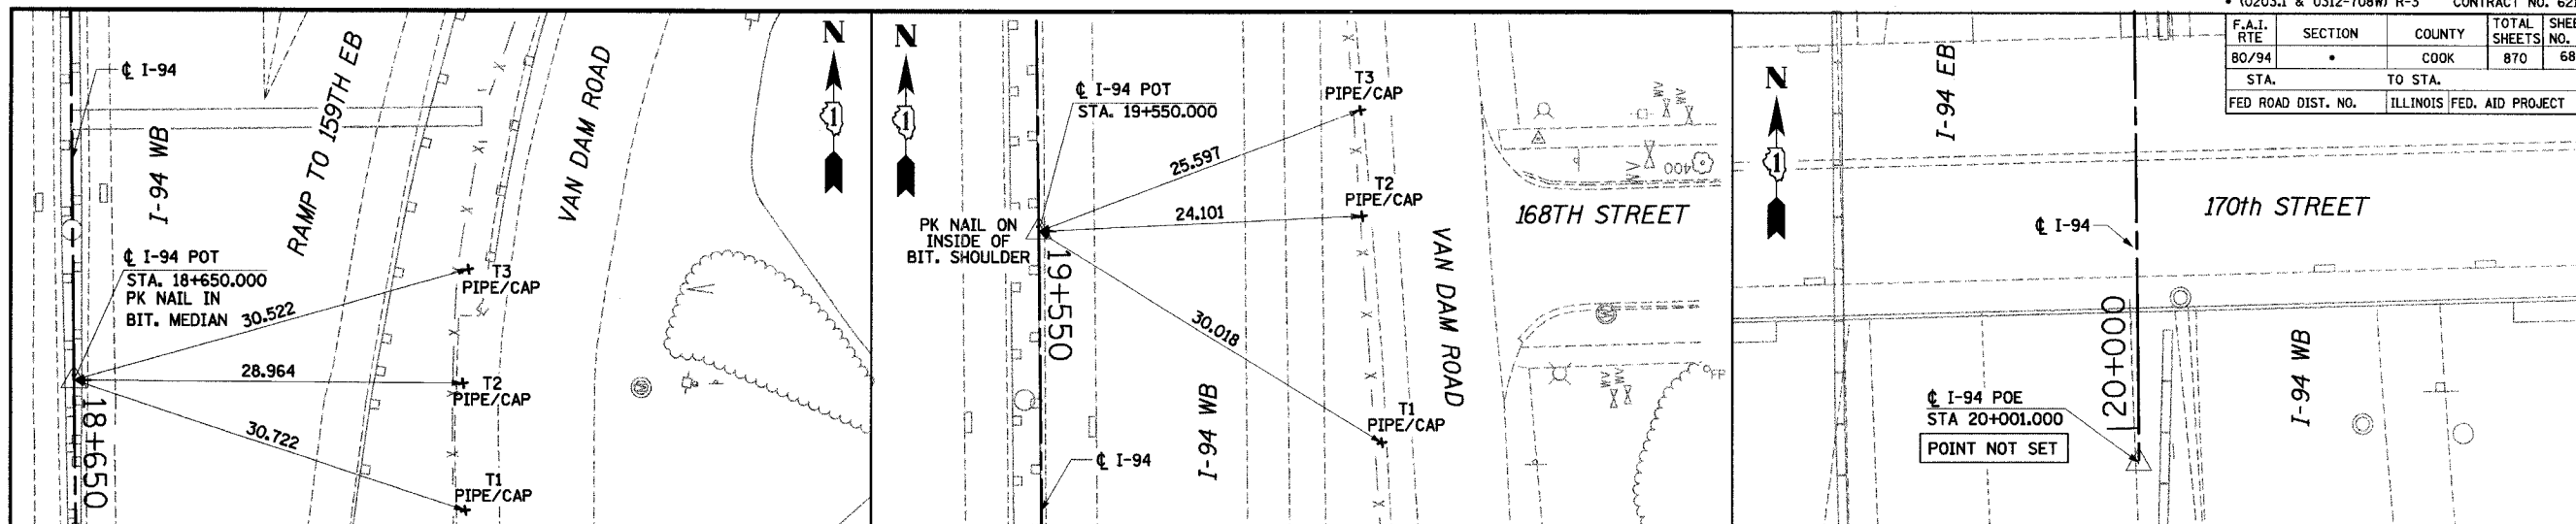

☉ I-94 POT STA 18+650.000
 NORTHING: 547774.927 EASTING: 362503.611

☉ I-94 POT STA 19+550.000
 NORTHING: 546874.994 EASTING: 362514.576

☉ I-94 POE STA 20+001.000
 NORTHING: 546424.023 EASTING: 362519.669

NOTE:
 ALL MEASUREMENT ARE IN METERS (m)
 UNLESS OTHERWISE NOTED.

ILLINOIS DEPARTMENT OF TRANSPORTATION
 I-94 EAST BOUND / IL 394 SOUTH BOUND

ALIGNMENT TIES
 I-94

HORIZ SCALE: N.T.S.
 VERT SCALE:
 DATE: JULY 18, 2005
 DRAWN BY: BAJ
 CHECKED BY: JES



REVISIONS	
NAME	DATE