


F.A.I. RTE	SECTION	COUNTY	TOTAL SHEETS	SHEET NO.
80/94	*	COOK	870	145
STA.		TO STA.		
FED ROAD DIST. NO.		ILLINOIS FED. AID PROJECT		

LEGEND

- PAVEMENT REMOVAL
- PAVED SHOULDER REMOVAL
- APPROACH SLAB REMOVAL
- PAVEMENT BREAKING
- BITUMINOUS SURFACE REMOVAL, 45MM
- TREE REMOVAL
- TREE REMOVAL HECTARES
- SELECTIVE CLEARING
- SOIL BORING / PAVEMENT CORE NUMBER
- ASPHALT PAVEMENT THICKNESS (MM) UNLESS OTHERWISE NOTED
- BORING / CORE

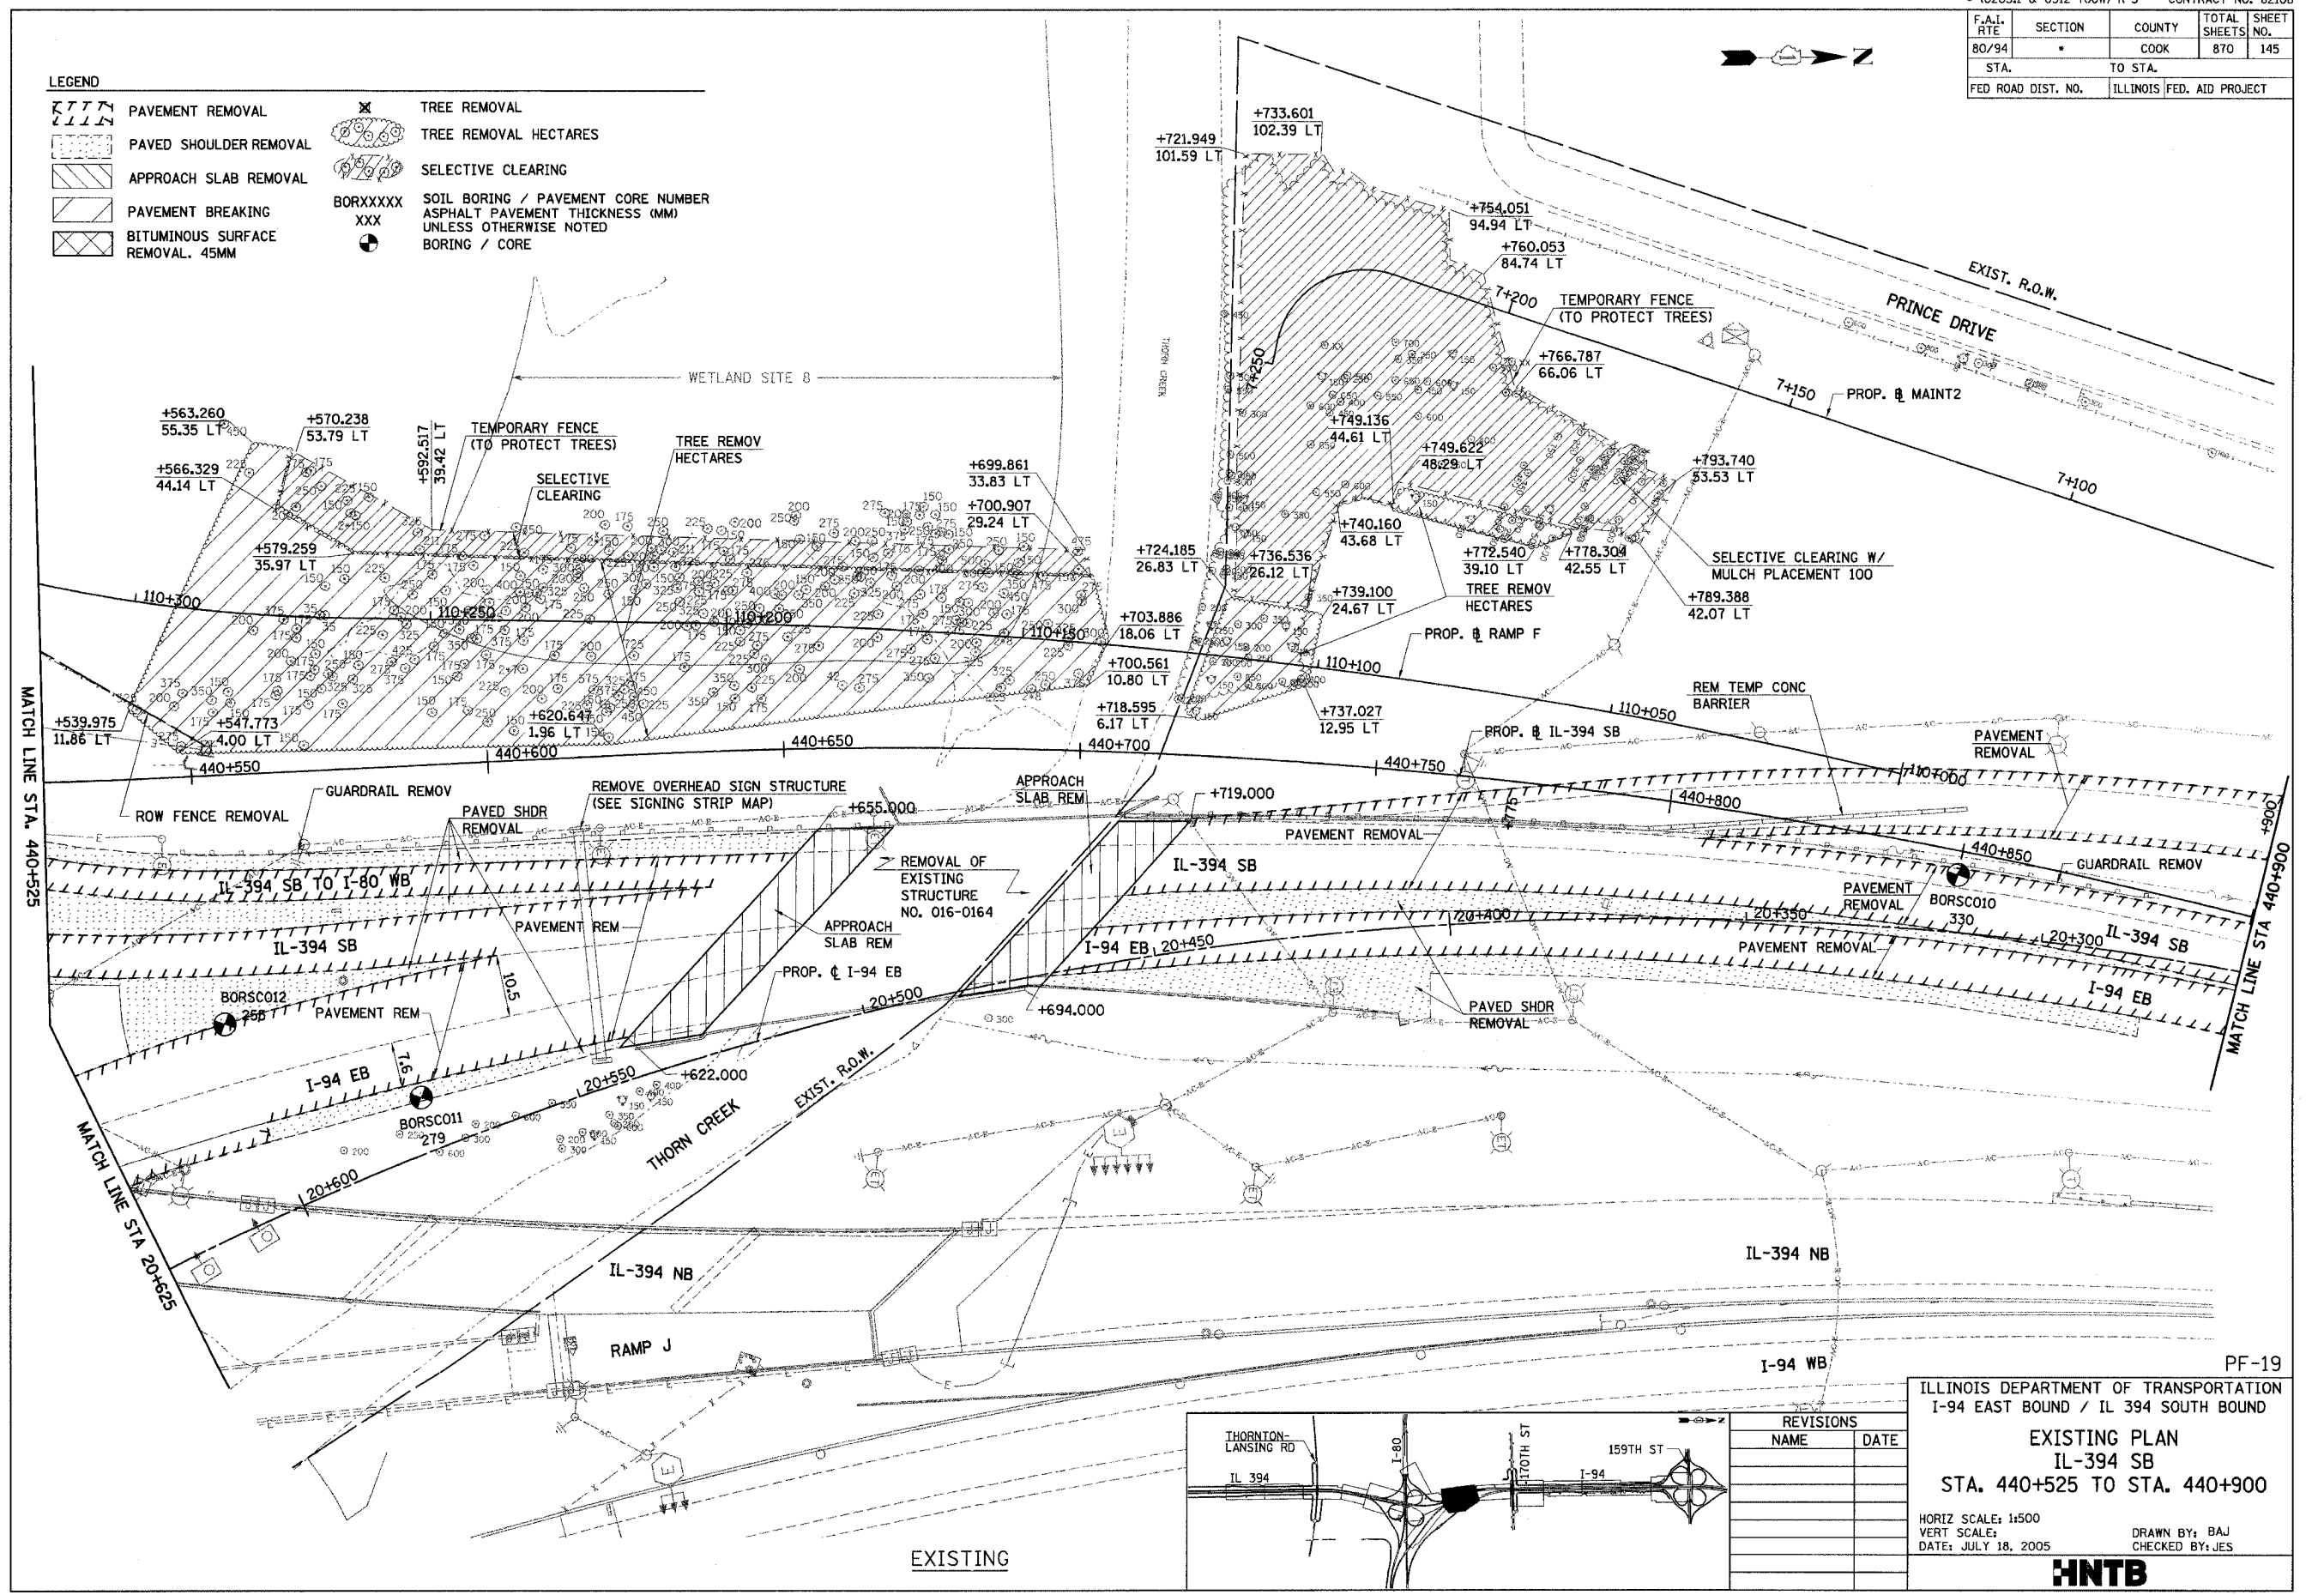


MATCH LINE STA. 440+525

MATCH LINE STA 20+525

MATCH LINE STA 440+900

EXISTING

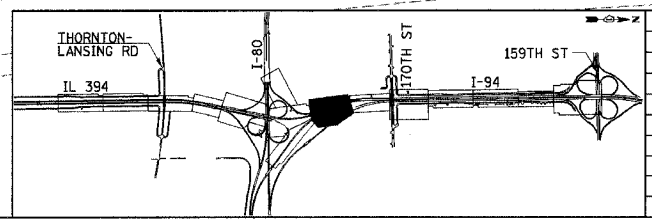

REVISIONS	
NAME	DATE

ILLINOIS DEPARTMENT OF TRANSPORTATION
I-94 EAST BOUND / IL 394 SOUTH BOUND

EXISTING PLAN
IL-394 SB
STA. 440+525 TO STA. 440+900

HORIZ SCALE: 1:500
VERT SCALE: 1:500
DATE: JULY 18, 2005

DRAWN BY: BAJ
CHECKED BY: JES

HNTB