




* (0203.1 & 0312-708W) R-3		CONTRACT #62108	
F.A.I. RTE.	SECTION	COUNTY	TOTAL SHEETS
80/394	*	COOK	870
STA. 20+950.00		TO STA. 20+991.47	
FED. ROAD DIST. NO. 1		ILLINOIS FED. AID PROJECT	

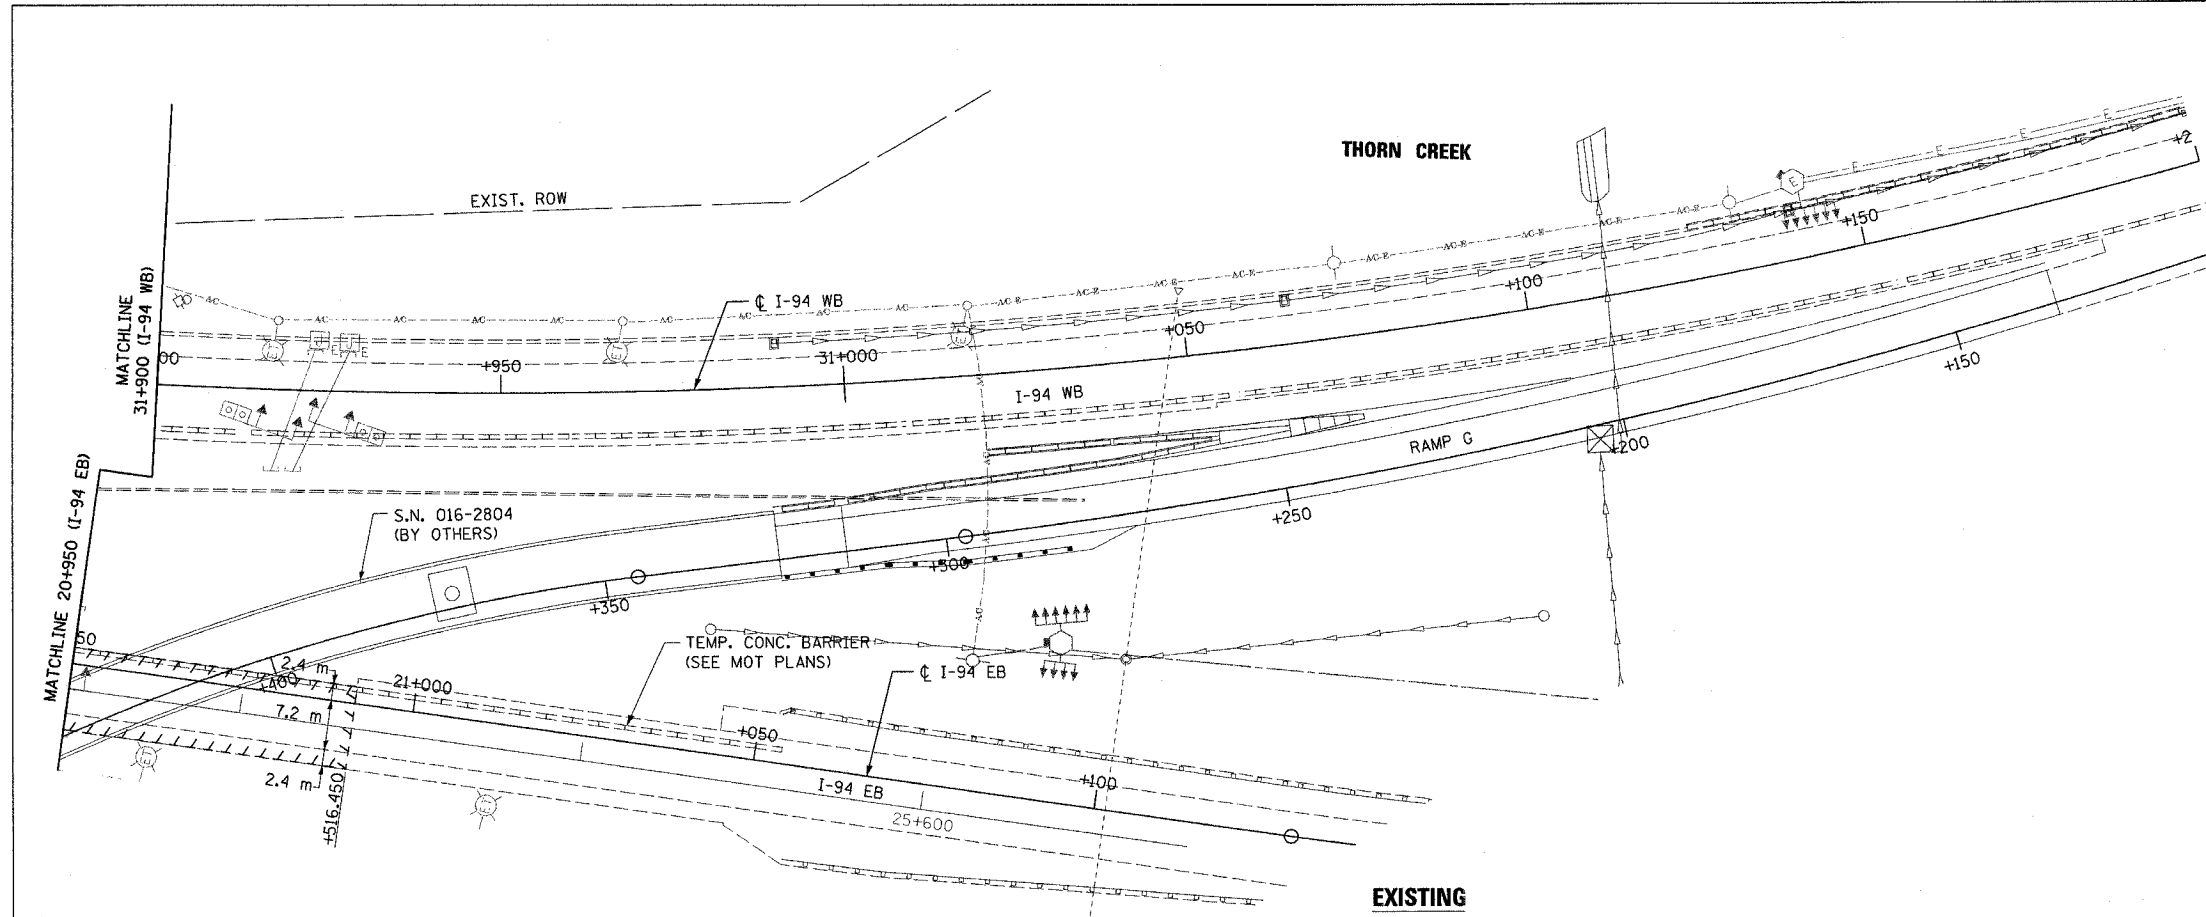

LEGEND

	PAVEMENT REMOVAL
	SHOULDER REMOVAL

NOTES:
 1. FROM STA. 20+935.000 RT. 9.600
 TO STA. 20+960.675 RT. 9.600
 SEE SHEETS PF-45 TO PF-46.

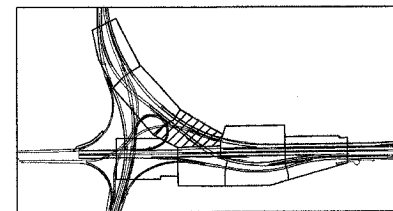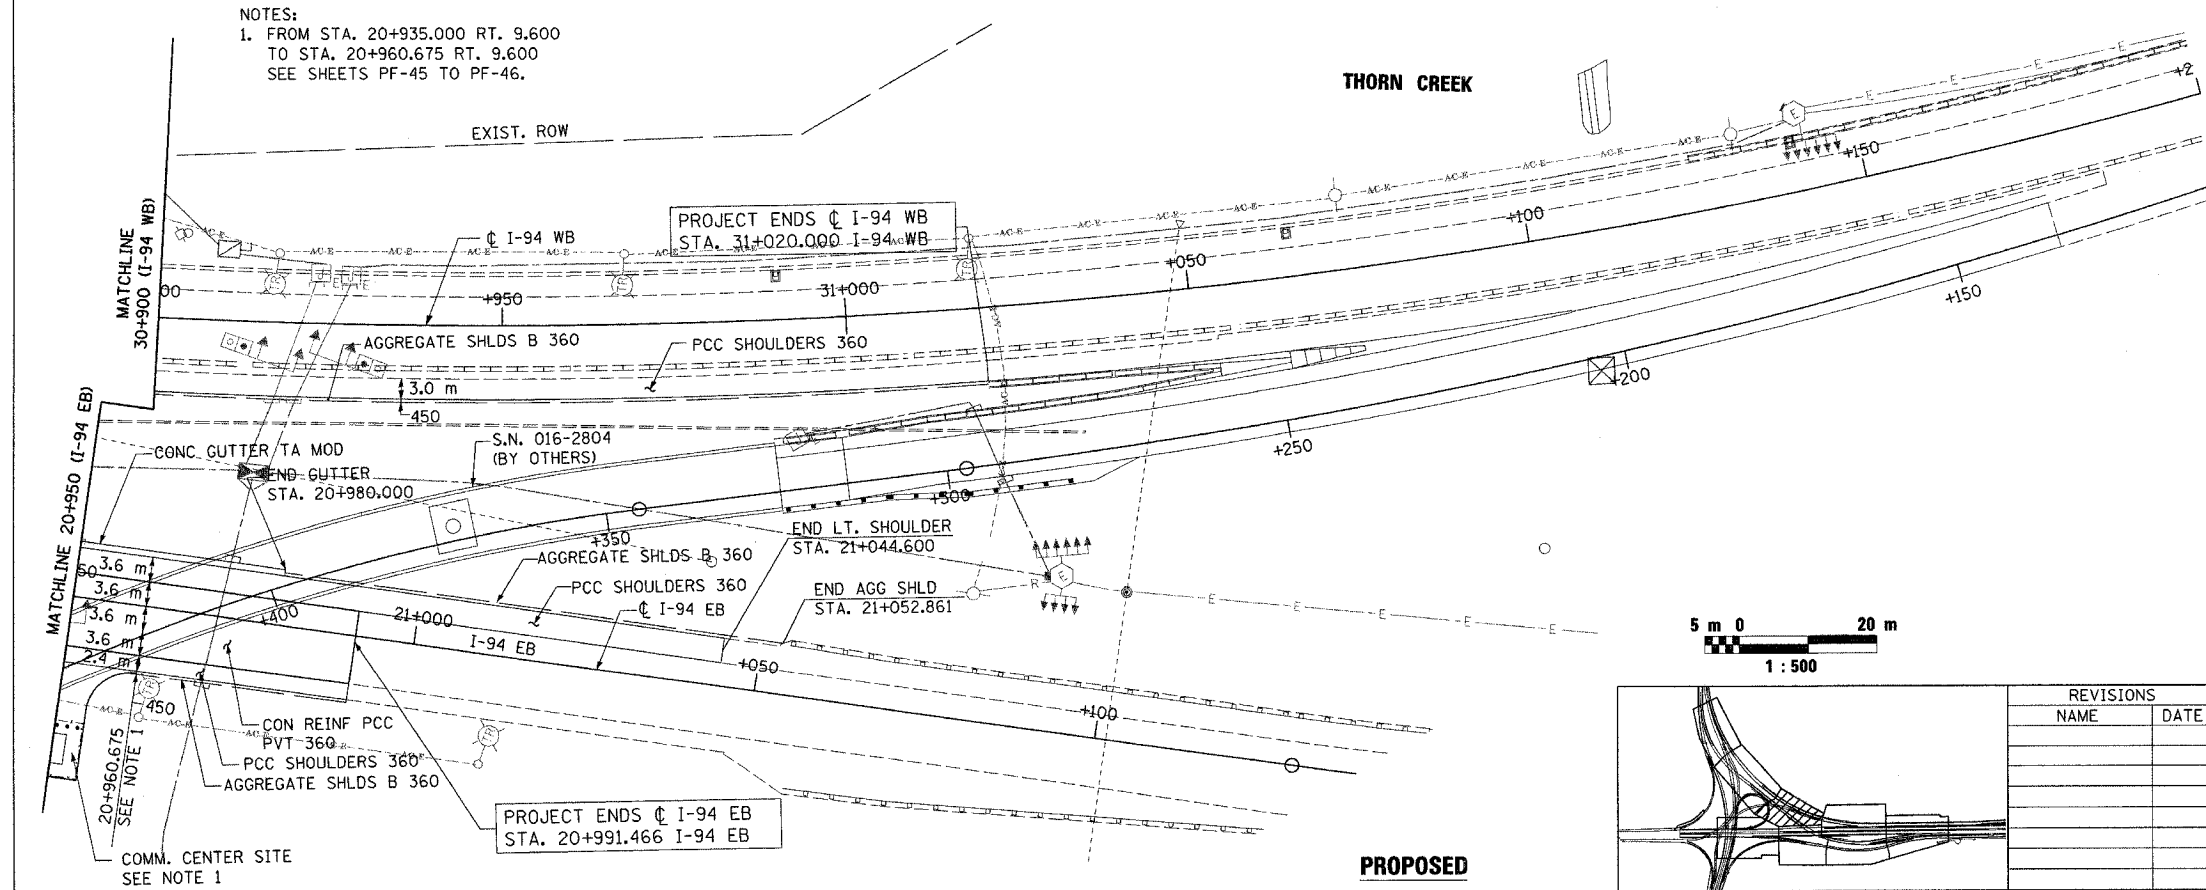

REVISIONS	
NAME	DATE

PF-25

ILLINOIS DEPARTMENT OF TRANSPORTATION
 I-94 EASTBOUND / IL 394 SOUTHBOUND

EXISTING AND PROPOSED ROADWAY PLAN
 20+950.000 TO 20+991.470

DATE: JULY 18, 2005

DRAWN BY: CTT
 CHECKED BY: RCH

McDonough Associates Inc.
 Engineers / Architects