


F.A.I. RTE 80/94	SECTION •	COUNTY COOK	TOTAL SHEETS 870	SHEET NO. 165
STA.		TO STA.		
FED ROAD DIST. NO.		ILLINOIS FED. AID PROJECT		

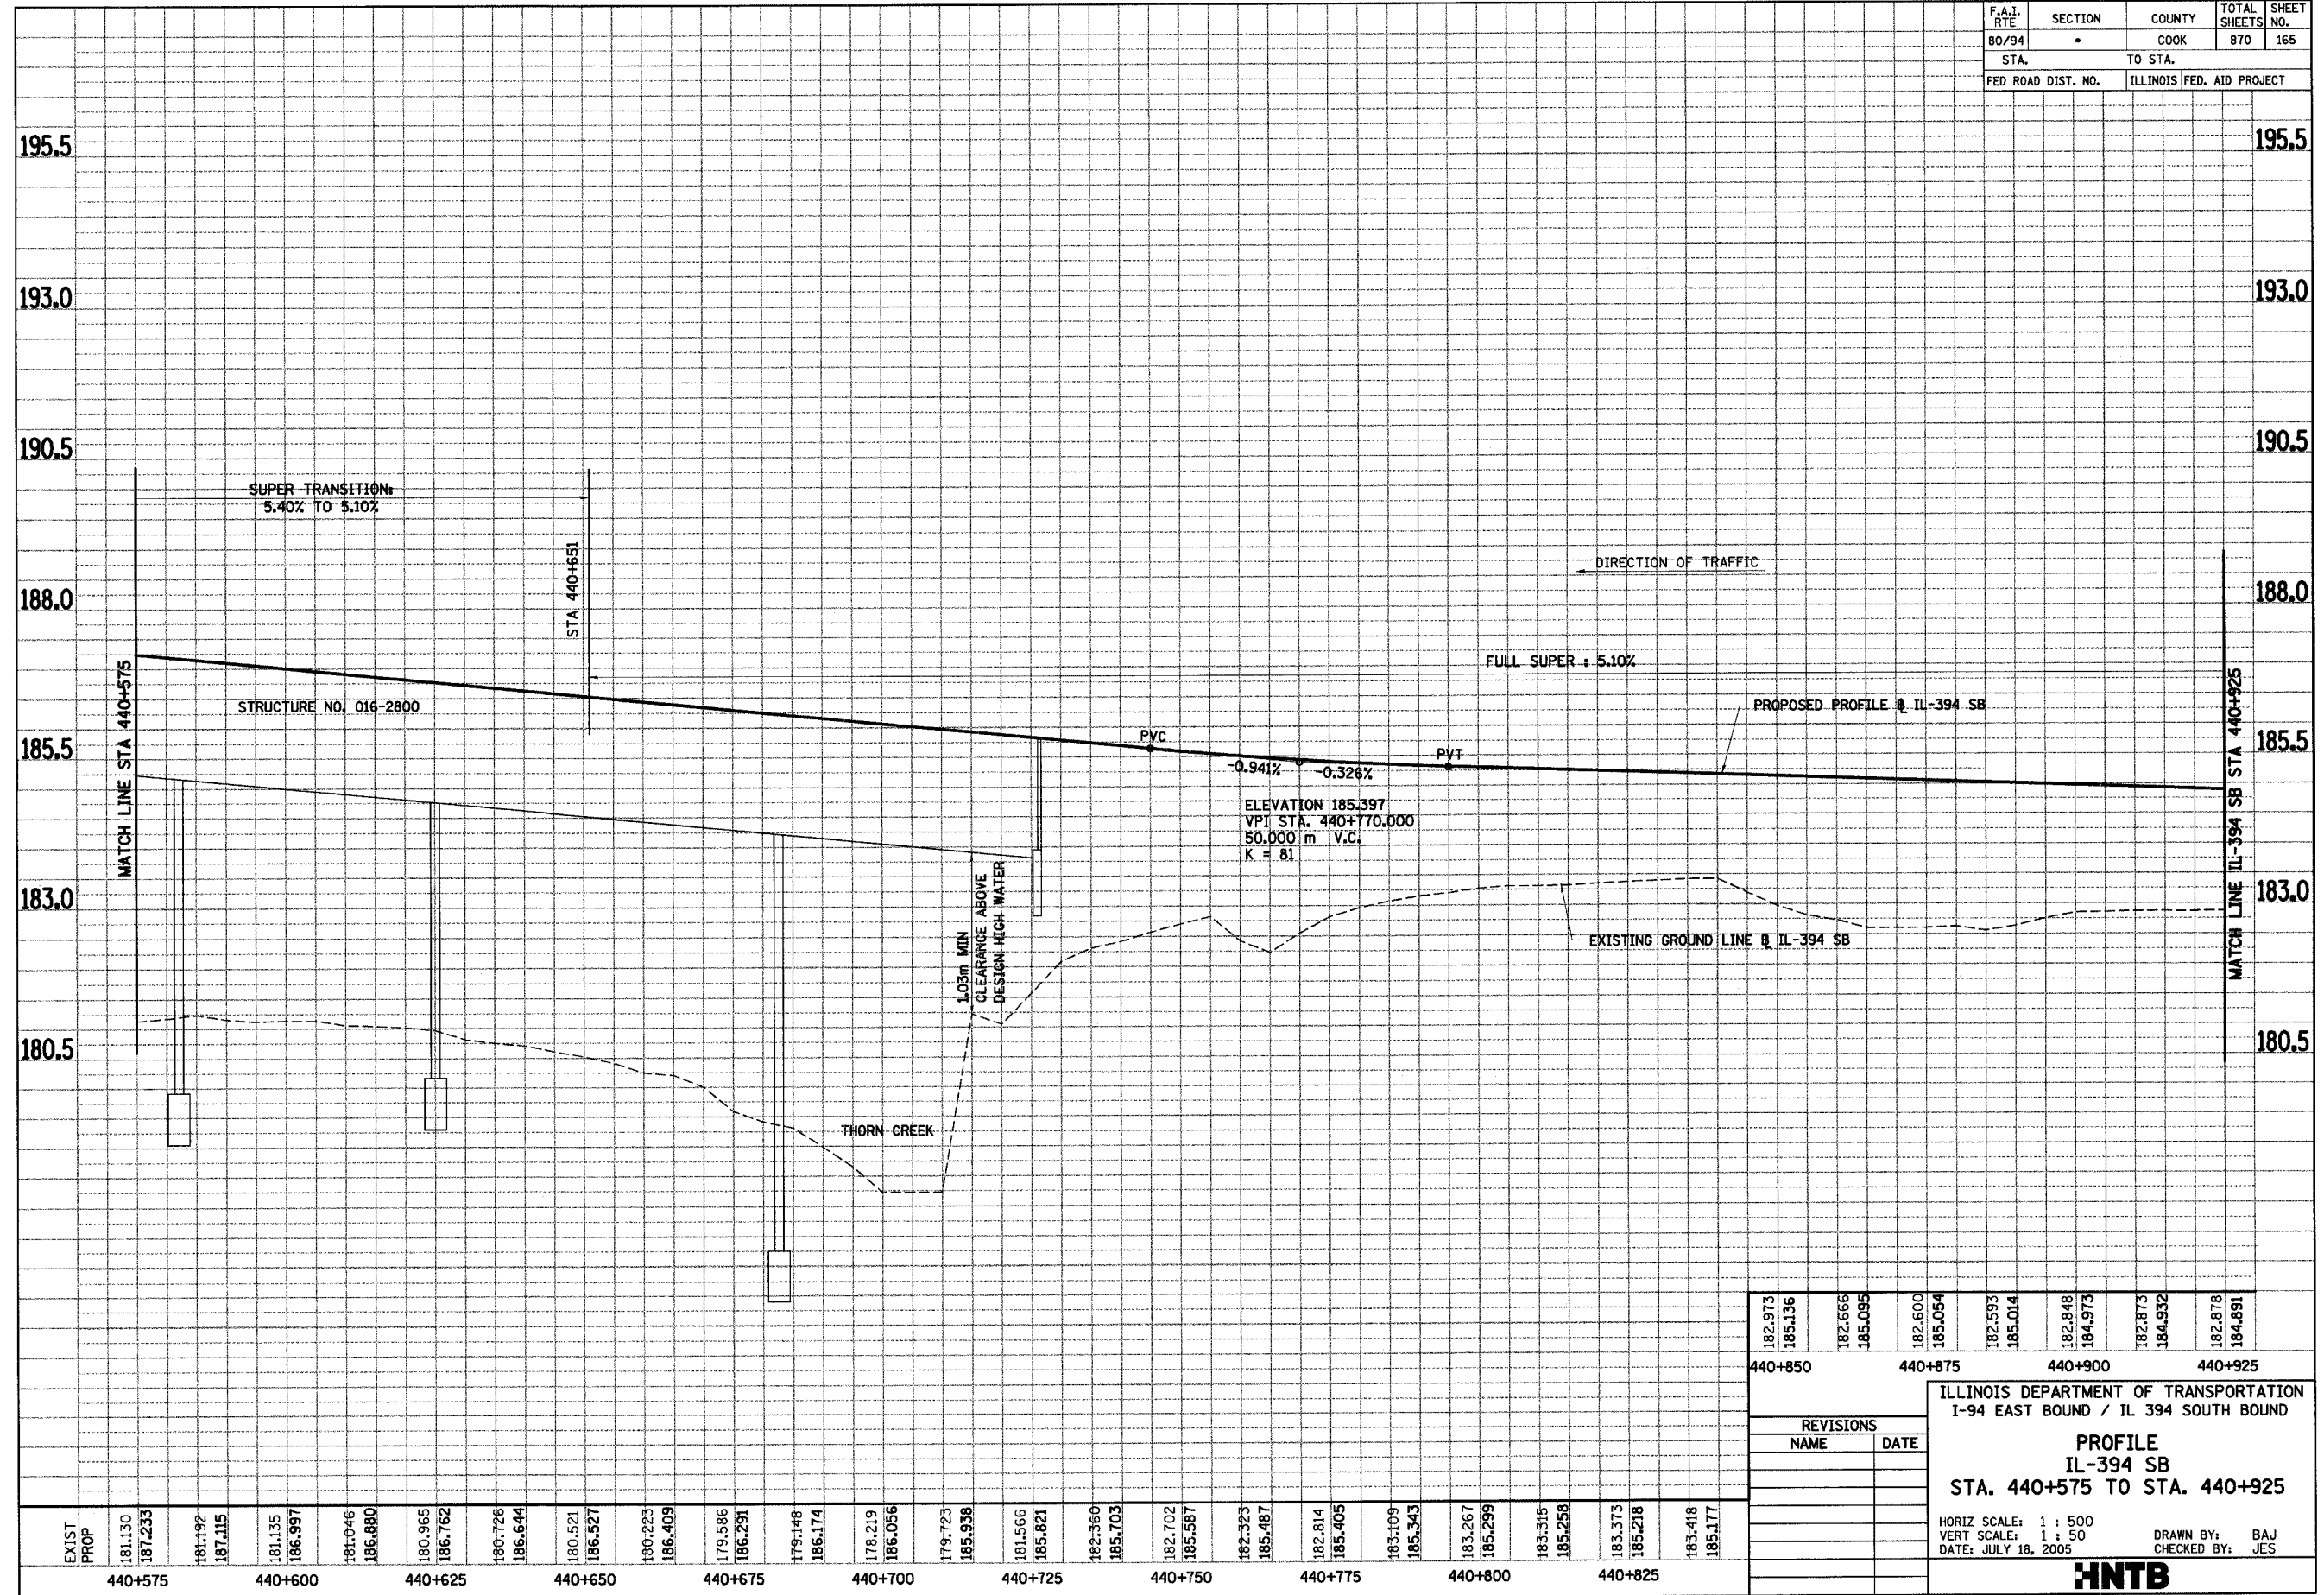

EXIST PROP	181.130	181.192	181.135	181.046	180.965	180.726	180.521	180.223	179.586	179.148	178.219	181.566	182.360	182.702	182.523	182.814	183.109	183.267	183.315	183.373	183.418
	187.233	187.115	186.997	186.880	186.762	186.644	186.527	186.409	186.291	186.174	186.056	185.821	185.703	185.587	185.467	185.405	185.343	185.299	185.258	185.218	185.177
	440+575	440+600	440+625	440+650	440+675	440+700	440+725	440+750	440+775	440+800	440+825										

182.973	185.136	182.666	185.054	182.600	185.014	182.593	184.973	182.848	184.932	182.873	184.891	182.878	184.891
440+850	440+875	440+900	440+925										
ILLINOIS DEPARTMENT OF TRANSPORTATION I-94 EAST BOUND / IL 394 SOUTH BOUND													
PROFILE													
IL-394 SB													
STA. 440+575 TO STA. 440+925													
HORIZ SCALE: 1 : 500													
VERT SCALE: 1 : 50													
DATE: JULY 18, 2005													
												DRAWN BY: BAJ	
												CHECKED BY: JES	
HNTB													

E:\34562\CADD\T1\cds\Contract\19_SB\p190344a.dgn
BJohnson 08-JUL-2005 15:17