



F.A.J. RTE.	SECTION	COUNTY	TOTAL SHEETS	SHEET NO.
80/94		COOK	870	167
STA.	TO STA.			
FED ROAD DIST. NO.	ILLINOIS FED. AID PROJECT			

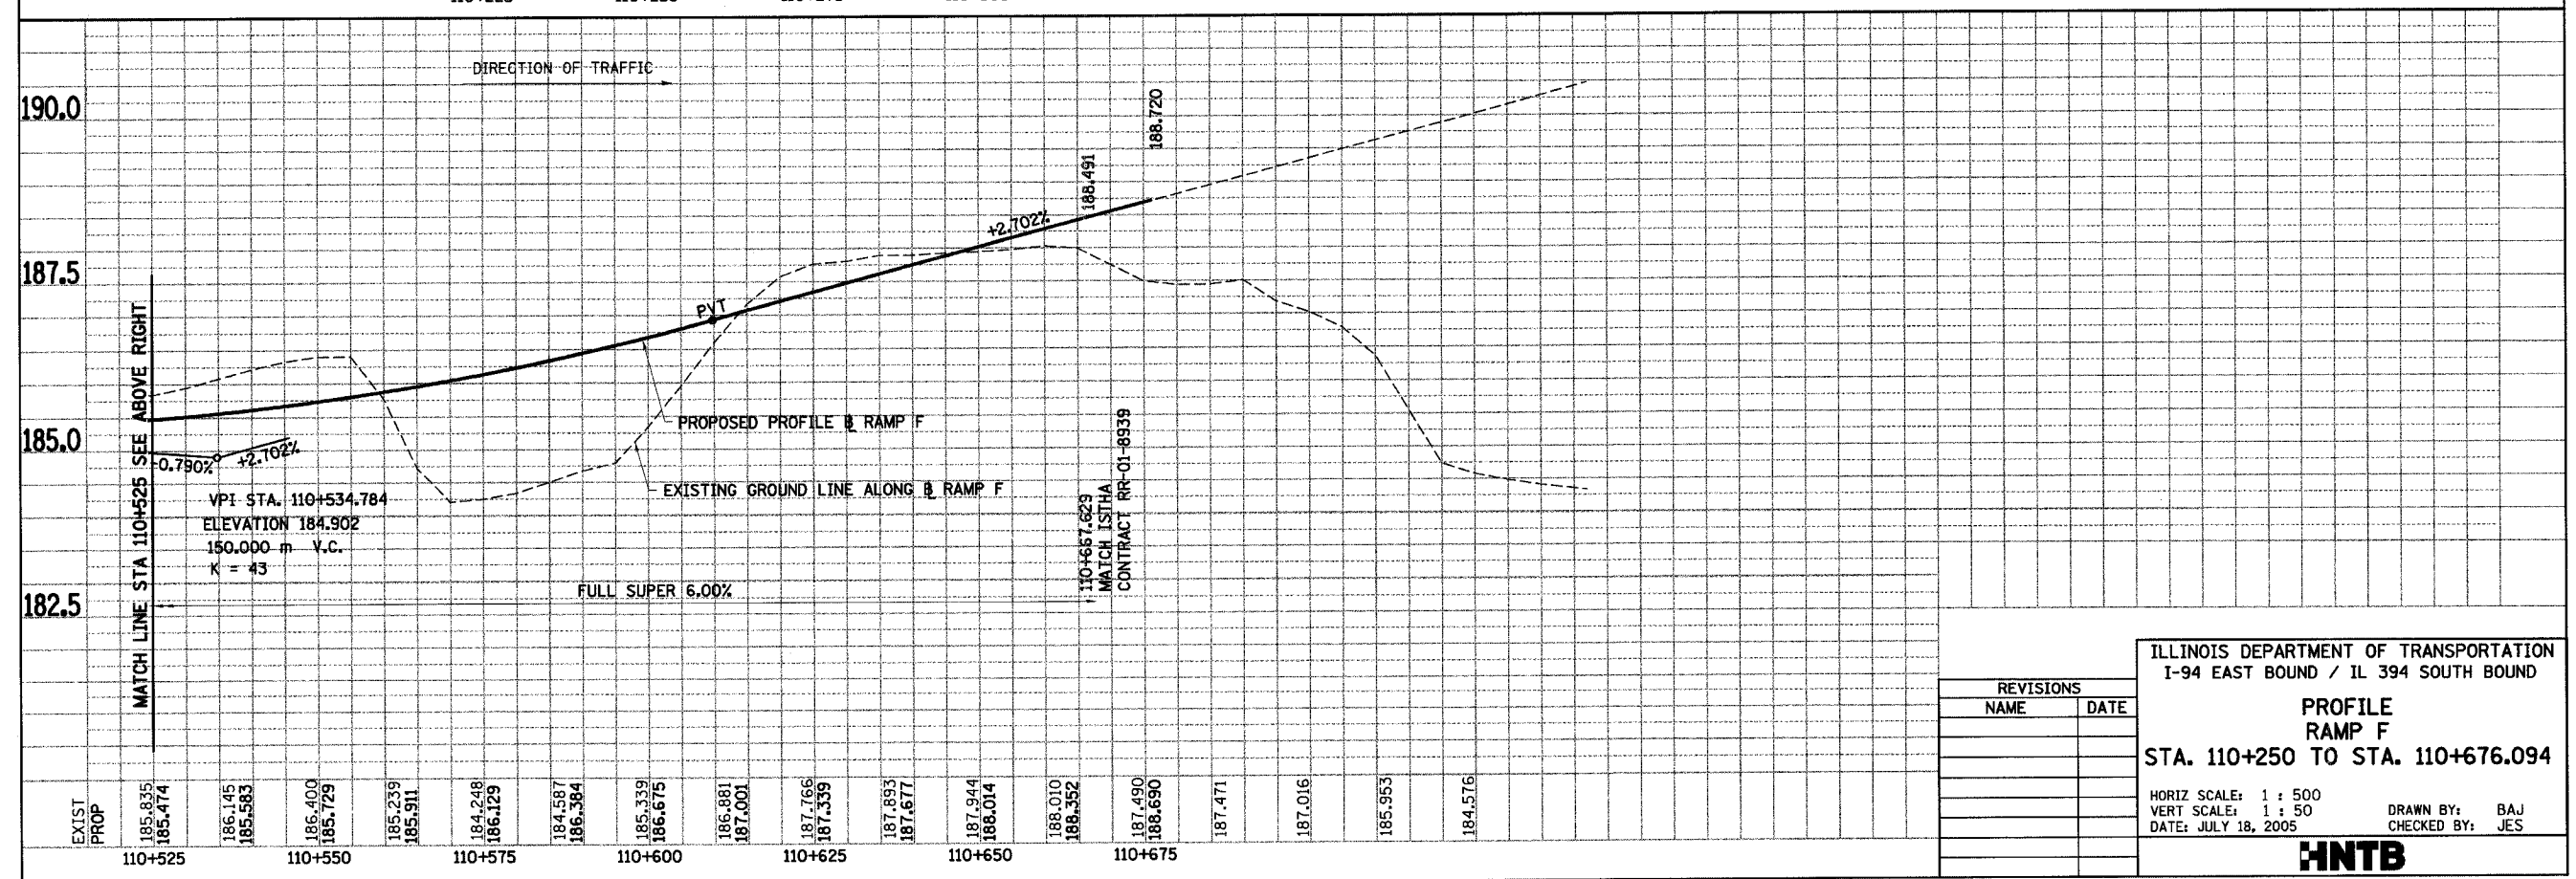

REVISIONS	
NAME	DATE

ILLINOIS DEPARTMENT OF TRANSPORTATION  
 I-94 EAST BOUND / IL 394 SOUTH BOUND  
**PROFILE  
 RAMP F**  
 STA. 110+250 TO STA. 110+676.094  
 HORIZ SCALE: 1 : 500  
 VERT SCALE: 1 : 50  
 DATE: JULY 18, 2005  
 DRAWN BY: BAJ  
 CHECKED BY: JES

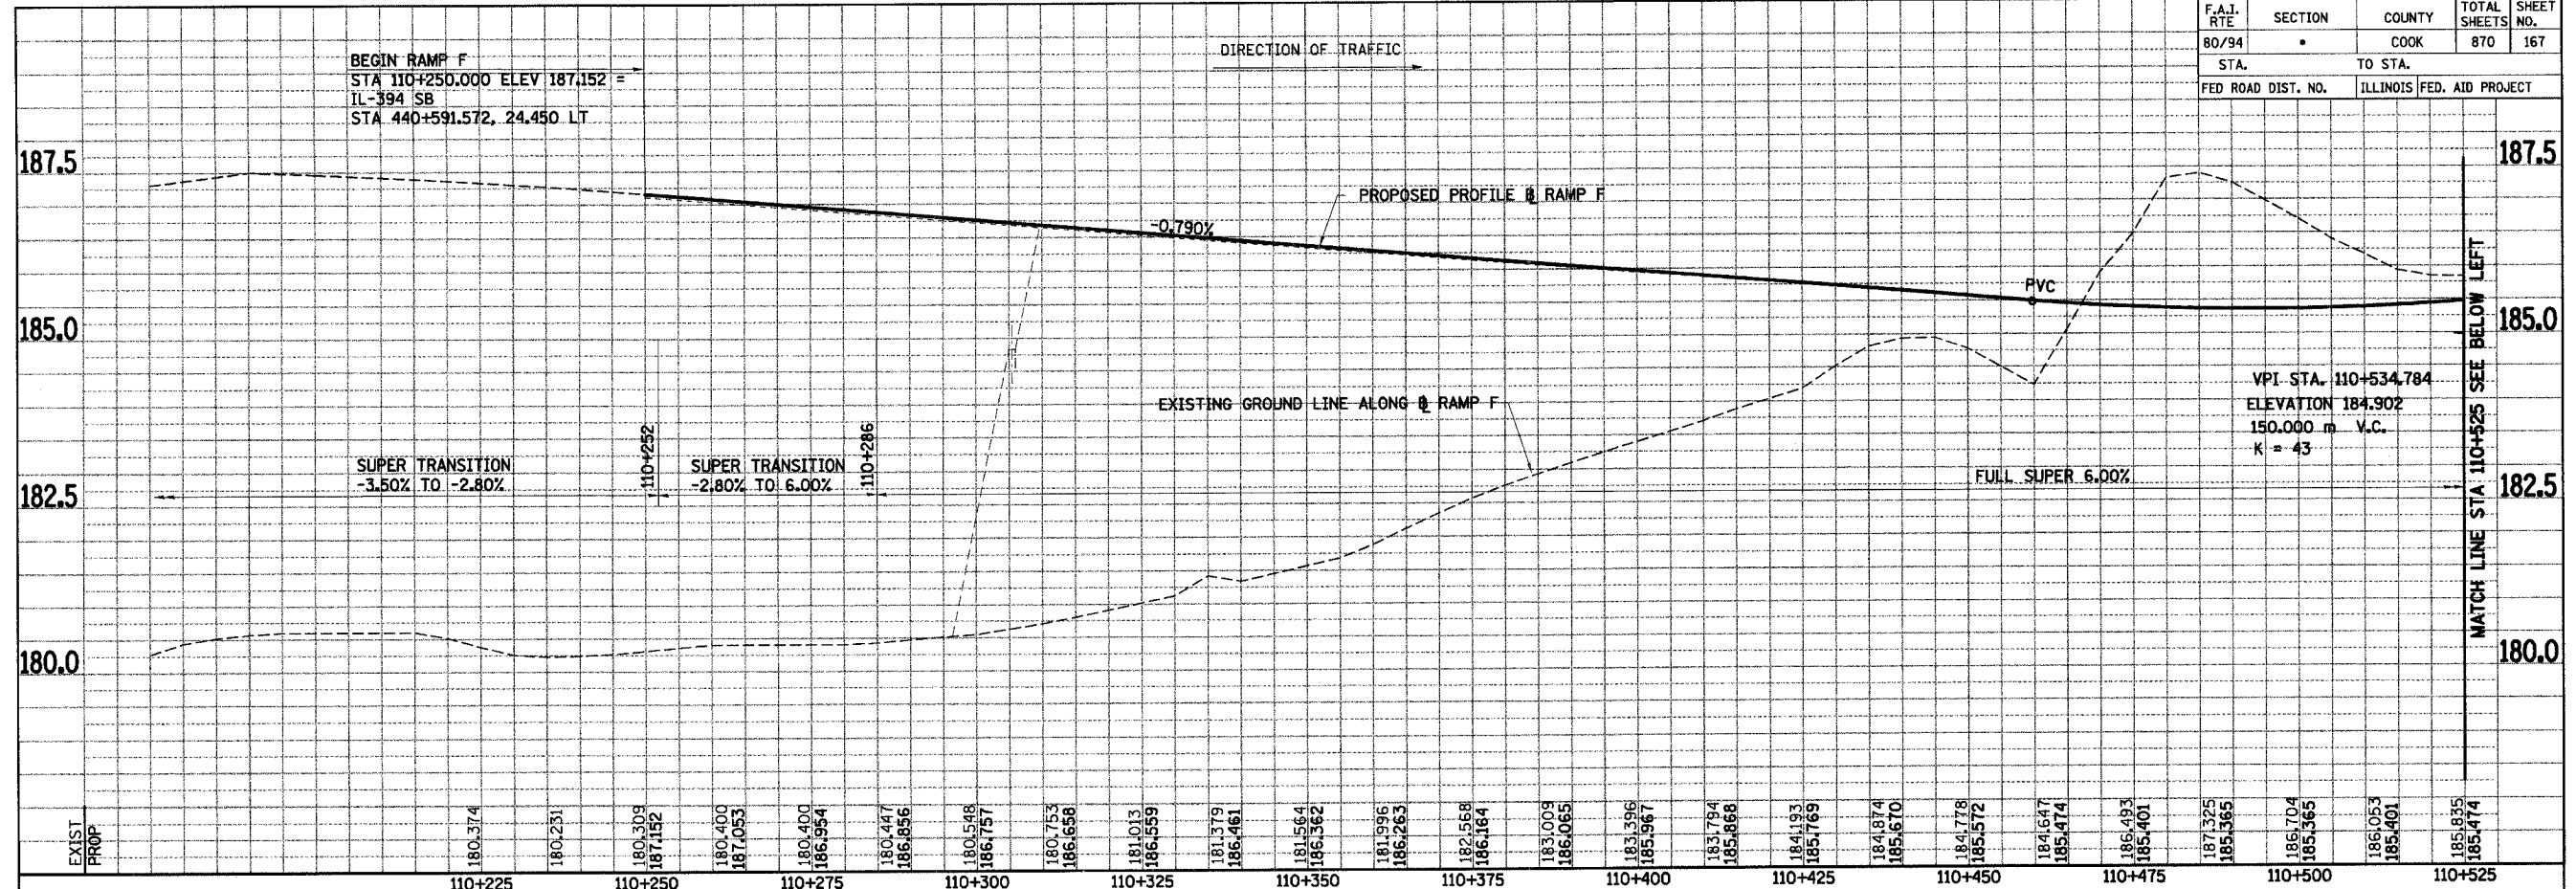