


F.A.I. RTE	SECTION	COUNTY	TOTAL SHEETS NO.	SHEET NO.
80/94	*	COOK	870	169
STA.		TO STA.		
FED ROAD DIST. NO.		ILLINOIS FED. AID PROJECT		

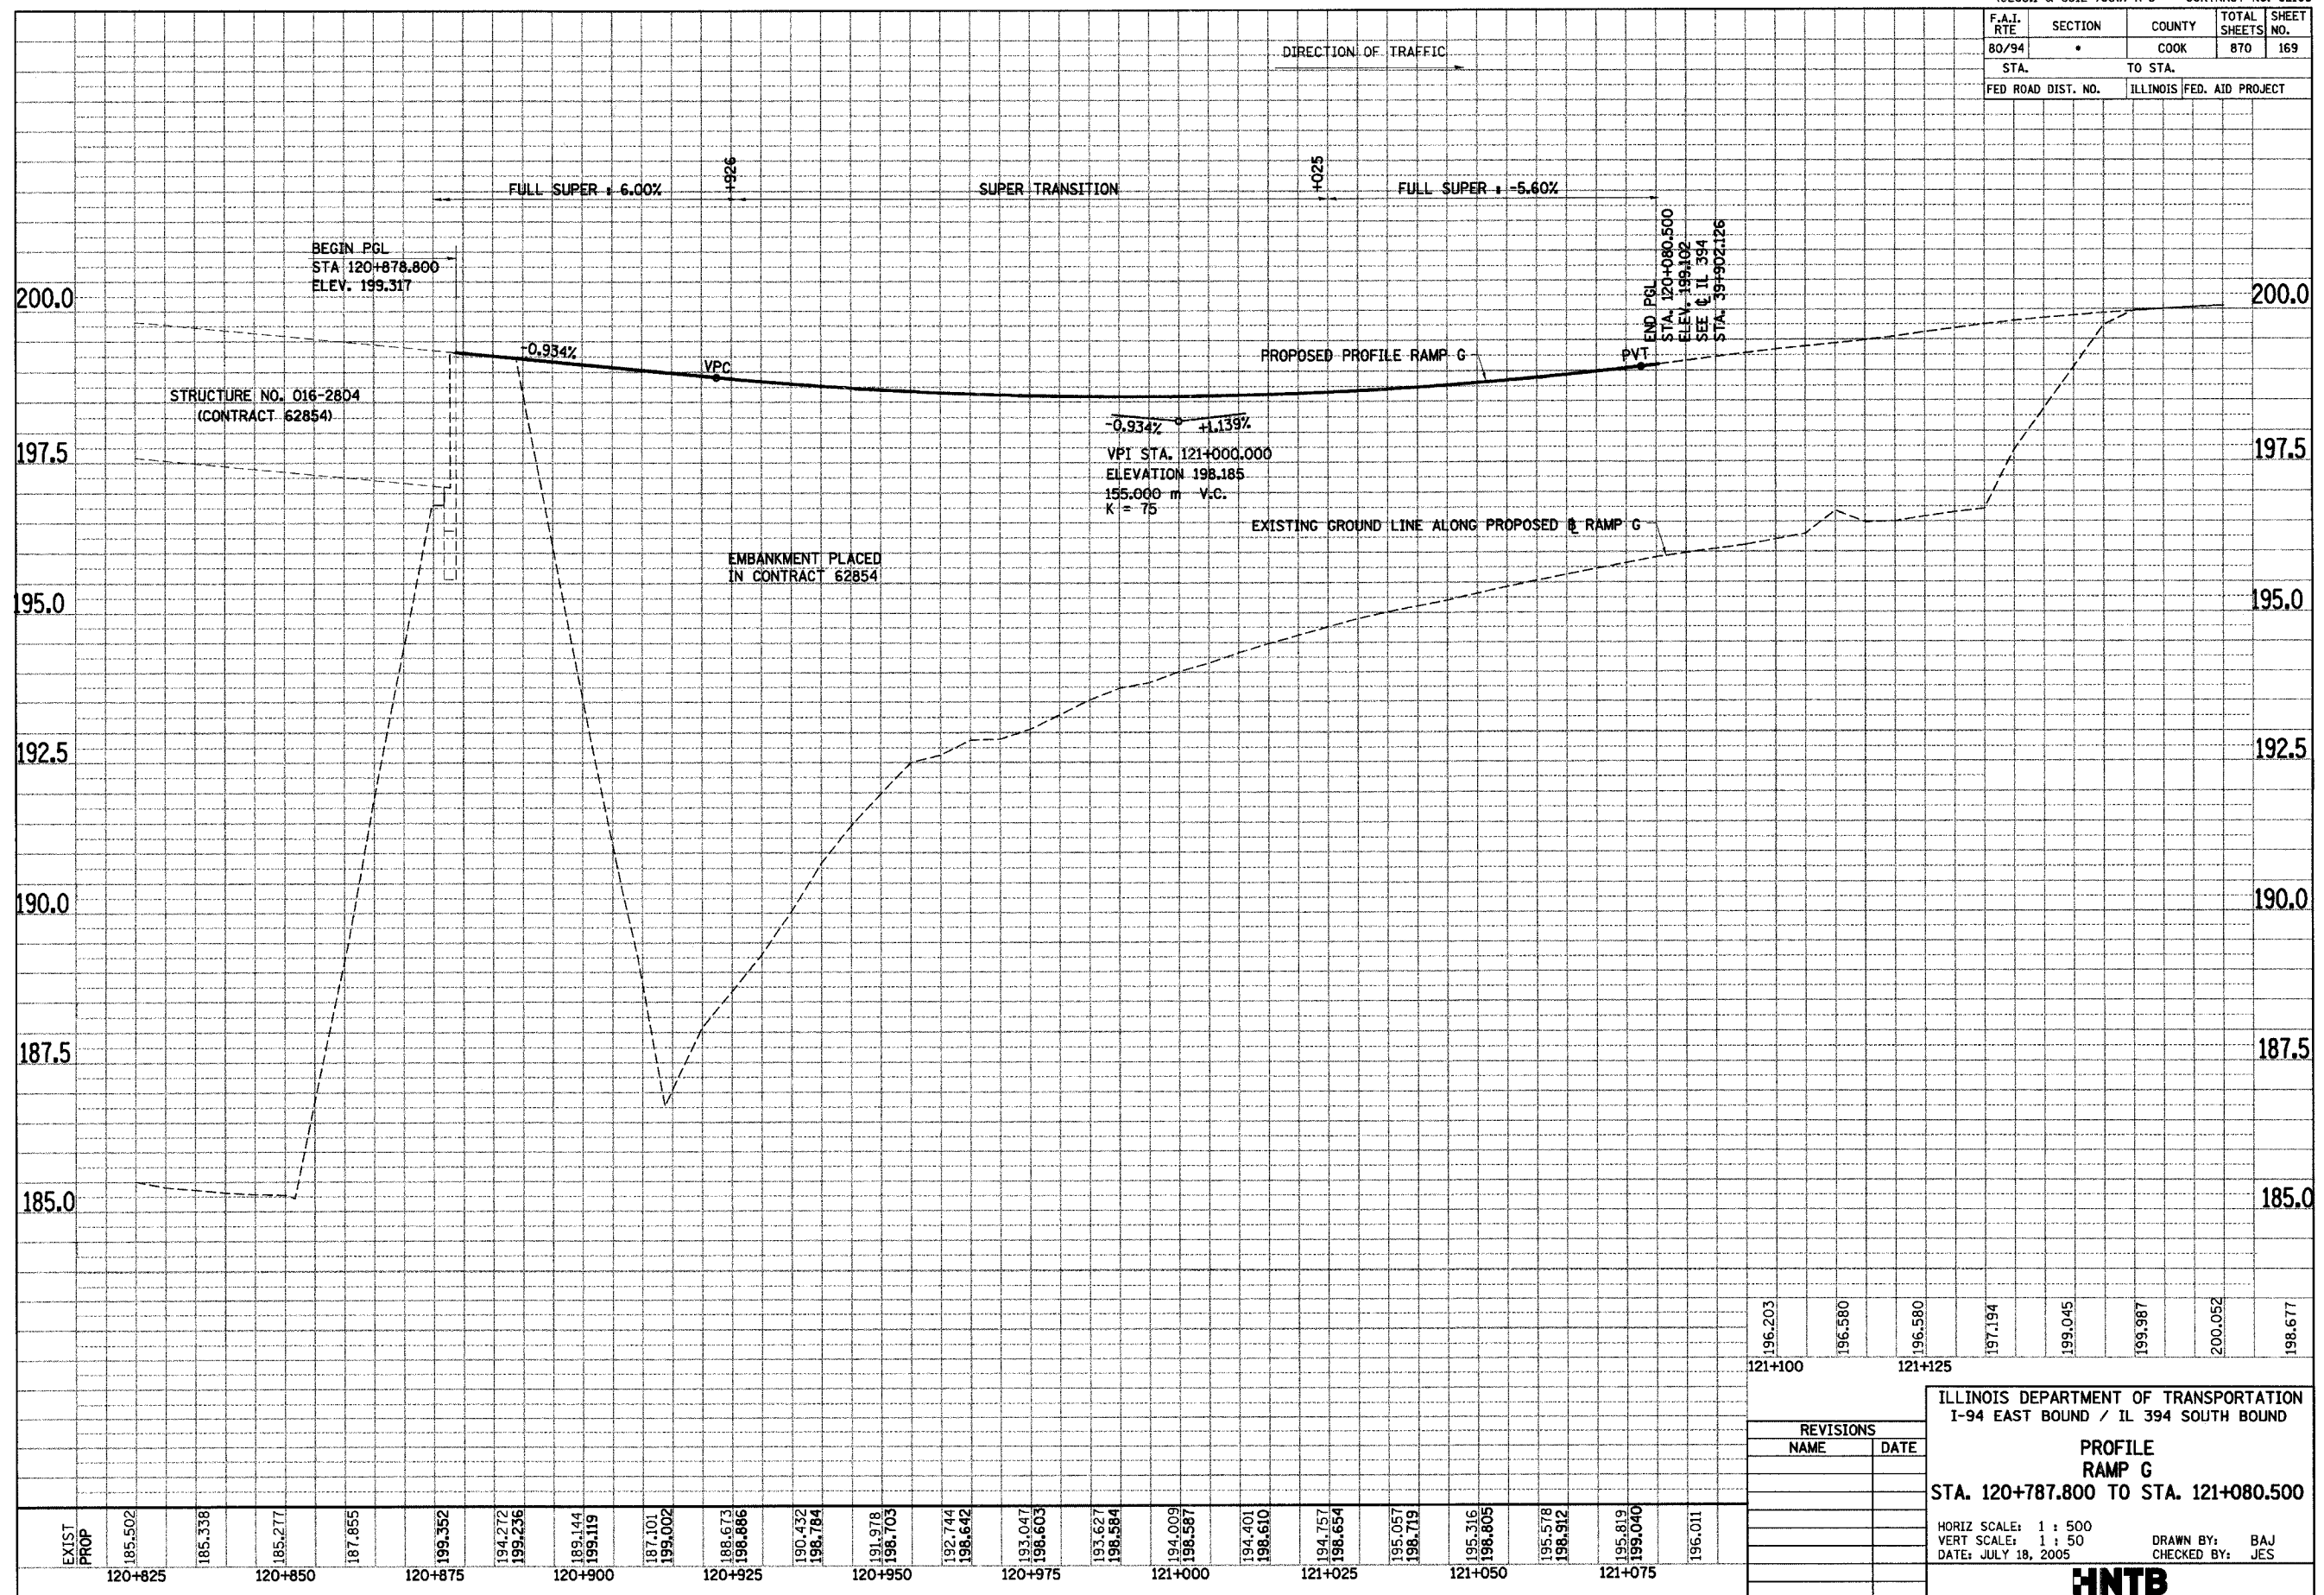

EXIST PROP
120+825 185.502
185.338
120+850 185.277
187.655
120+875 199.352
194.272
199.236
189.144
199.119
187.101
199.002
188.673
196.666
190.432
198.784
191.978
196.703
192.744
198.642
193.047
198.603
193.627
198.584
194.009
196.587
194.401
196.610
194.757
198.654
195.057
196.719
195.316
196.805
195.578
198.912
195.819
199.040
196.011

196.203	121+100
196.580	
196.580	121+125
197.194	
199.045	
199.987	
200.052	
198.677	

ILLINOIS DEPARTMENT OF TRANSPORTATION
I-94 EAST BOUND / IL 394 SOUTH BOUND

PROFILE RAMP G
STA. 120+787.800 TO STA. 121+080.500

HORIZ SCALE: 1 : 500
VERT SCALE: 1 : 50
DATE: JULY 18, 2005

REVISIONS
NAME DATE

DRAWN BY: BAJ
CHECKED BY: JES

HNTB