



F.A.I. ROUTE		SECTION	COUNTY	TOTAL SHEETS	SHEET NO.
80/94		•	COOK	870	178
STA.		TO STA.			
FED ROAD DIST. NO.		ILLINOIS FED. AID PROJECT			

- NOTES:
1. ALL STATIONING AND OFFSET MEASUREMENTS OFF CL I-94 UNLESS OTHERWISE NOTED
 2. ALL DIMENSIONS ARE IN METERS (m) UNLESS OTHERWISE NOTED.

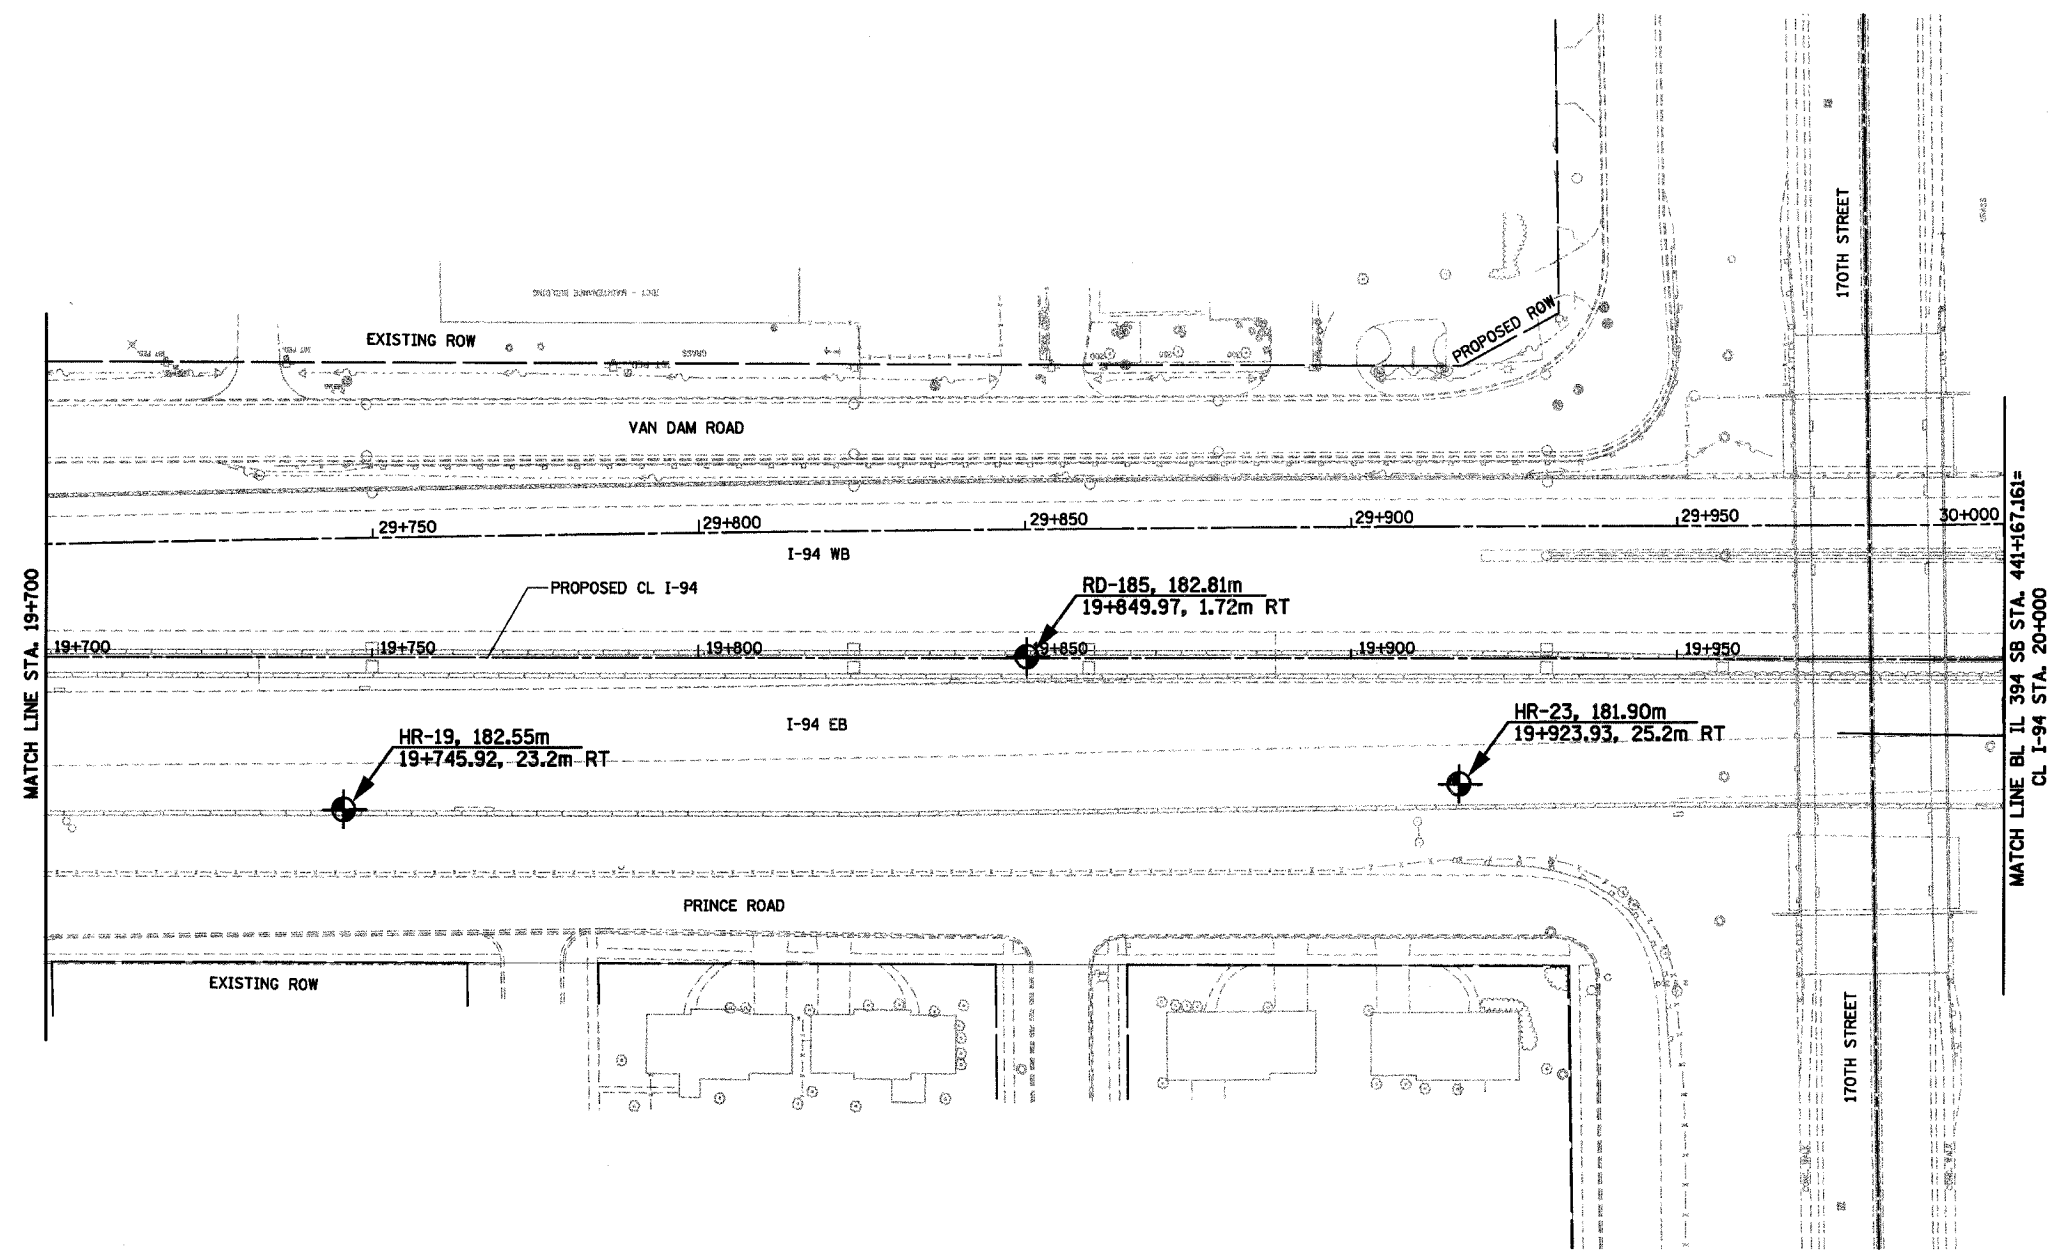

SB-06

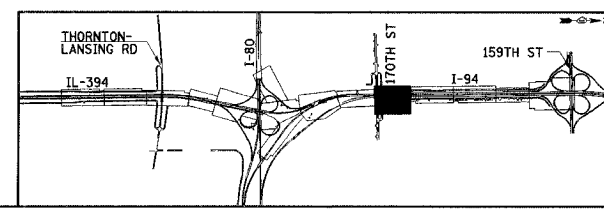

REVISIONS	
NAME	DATE

ILLINOIS DEPARTMENT OF TRANSPORTATION
 I-94 EAST BOUND / IL 394 SOUTH BOUND
SOIL BORING PLAN
I-94
STA. 19+700 TO STA. 20+000
 HORIZ SCALE: 1:500
 VERT SCALE: 1:500
 DATE: JULY 18, 2005
 DRAWN BY:
 CHECKED BY: