


F.A.I. 80/94 (KINGERY EXPRESSWAY) BORING LOCATION PLAN ILLINOIS DEPARTMENT OF TRANSPORTATION, COOK COUNTY		F.A.I. RTE	SECTION	COUNTY	TOTAL SHEETS	SHEET NO.
80/94		*		COOK	870	204
Wang Engineering, Inc. Geo-Environmental Engineers		345 Main Street Lombard, IL 60148 630-953-8888		STA. TO STA. ILLINOIS FED. AID PROJECT		
BASED ON DRAWINGS PROVIDED BY HNTB CORPORATION 253-08-04						

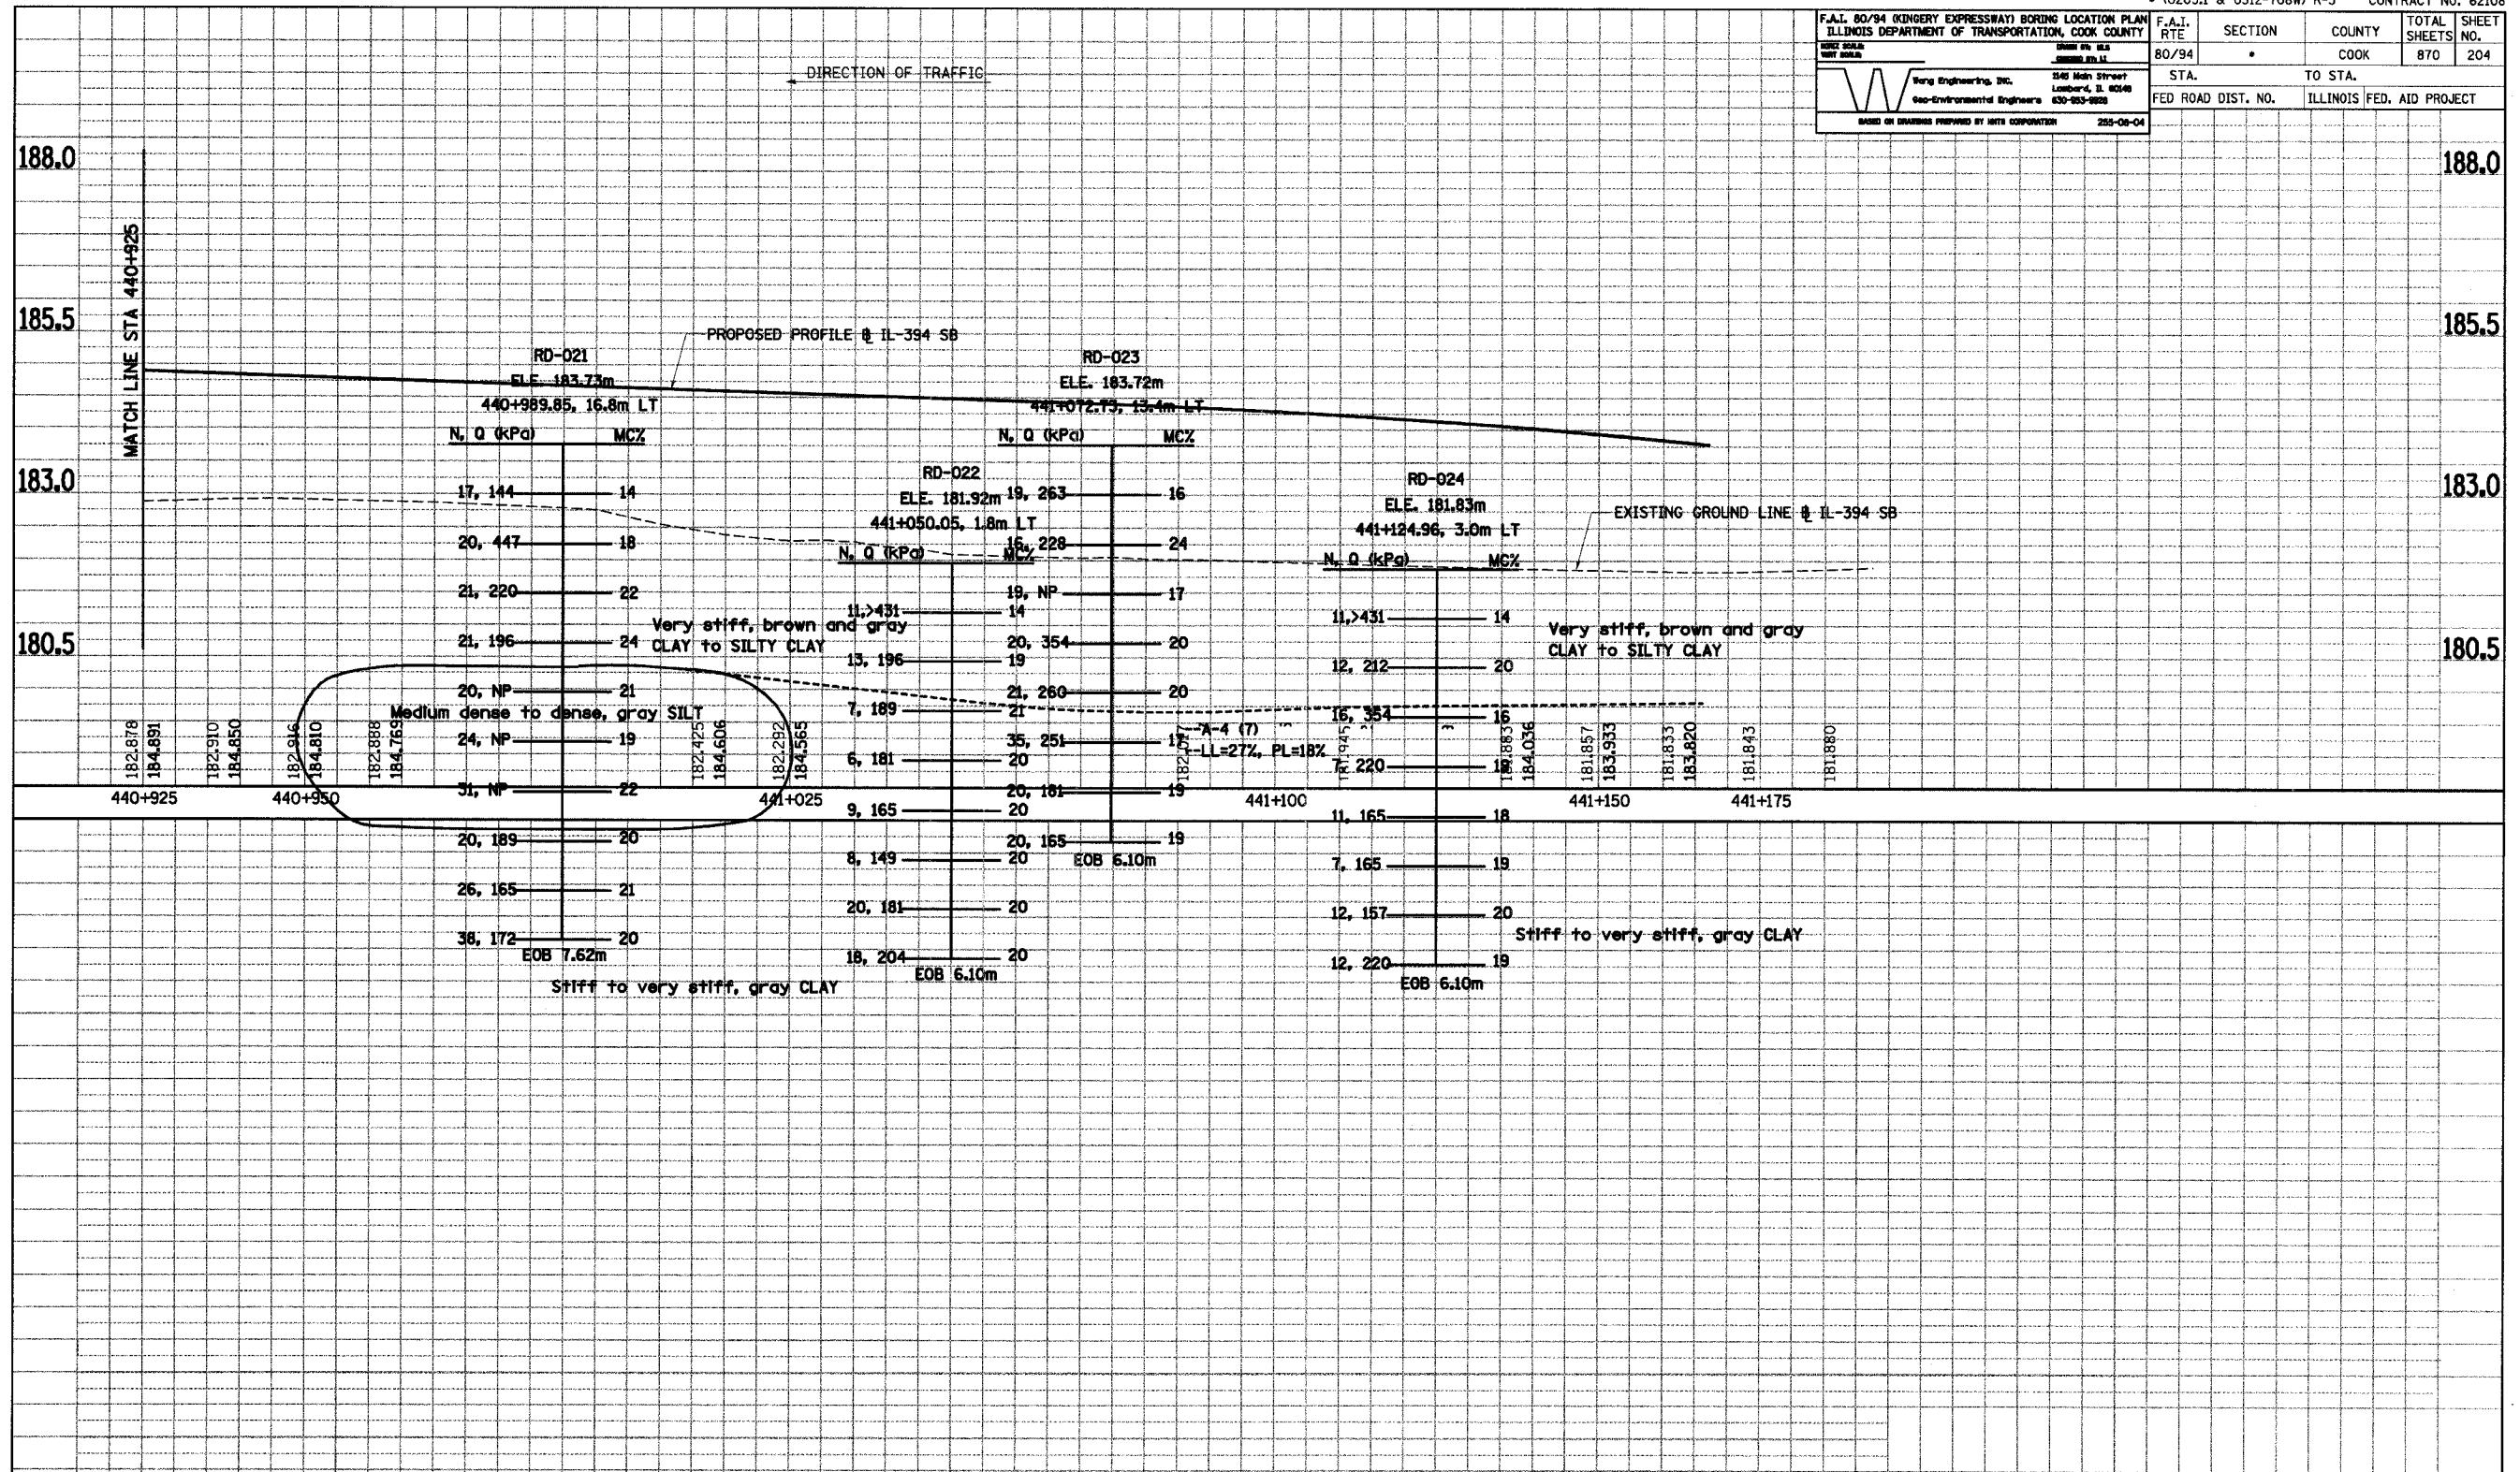

REVISIONS	
NAME	DATE

ILLINOIS DEPARTMENT OF TRANSPORTATION
I-94 EAST BOUND / IL 394 SOUTH BOUND

**SOIL BORING PROFILE
IL 394 SB
STA. 440+925 TO STA. 441+585**

HORIZ SCALE: 1 : 500
VERT SCALE: 1 : 50
DATE: JULY 18, 2005

DRAWN BY: _____
CHECKED BY: _____

HNTB SB-32