

STRUCTURE NO. 016-2803


F.A.I. 80/94 (KINGERY EXPRESSWAY) BORING LOCATION PLAN ILLINOIS DEPARTMENT OF TRANSPORTATION, COOK COUNTY	F.A.I. RTE	SECTION	COUNTY	TOTAL SHEETS	SHEET NO.
	80/94	*	COOK	870	207
STA.			TO STA.		
FED ROAD DIST. NO.			ILLINOIS FED. AID PROJECT		

Wang Engineering, Inc.  
346 Main Street  
Lombard, IL 60148  
630-953-8000  
255-08-04

DIRECTION OF TRAFFIC →

170th STREET  
STA 90+000.037  
I-94 STA 19+979.761

5.00m  
MIN. CLEARANCE

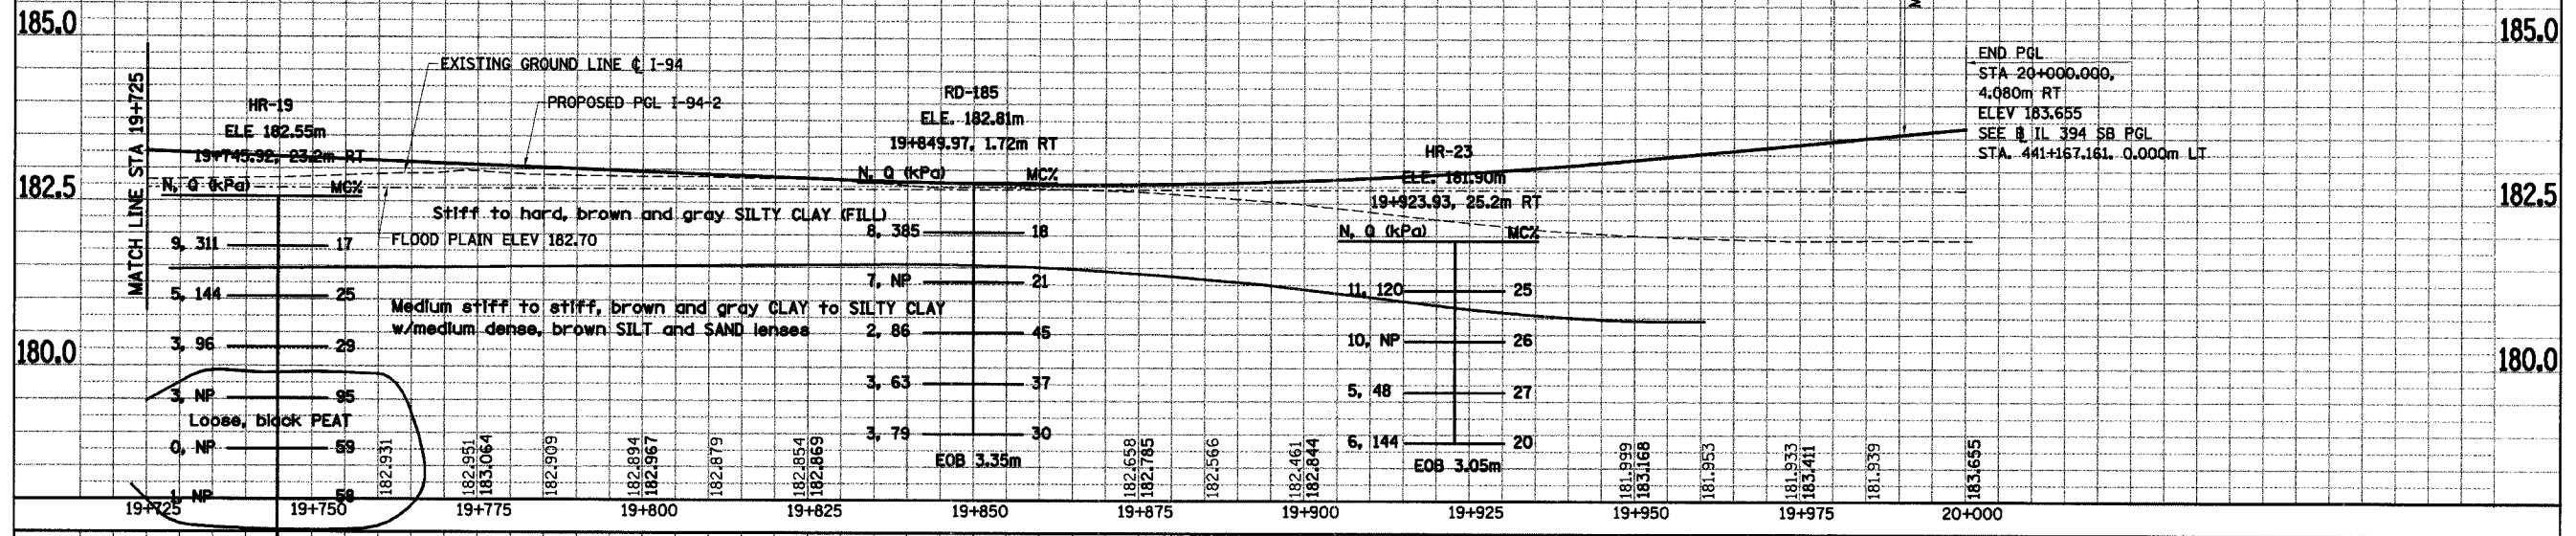

REVISIONS	
NAME	DATE

ILLINOIS DEPARTMENT OF TRANSPORTATION  
I-94 EAST BOUND / IL 394 SOUTH BOUND

**SOIL BORING PROFILE**  
**I-94**  
**STA. 19+725 TO STA. 20+000**

HORIZ SCALE: 1 : 500  
VERT SCALE: 1 : 50  
DATE: JULY 18, 2005

DRAWN BY:  
CHECKED BY:

**HNTB** SB-35