


F.A.I. RTE	SECTION	COUNTY	TOTAL SHEETS	SHEET NO.
80/94	*	COOK	870	225
STA. 39+600		TO STA. 39+850		
FED ROAD DIST. NO.		ILLINOIS FED. AID PROJECT		

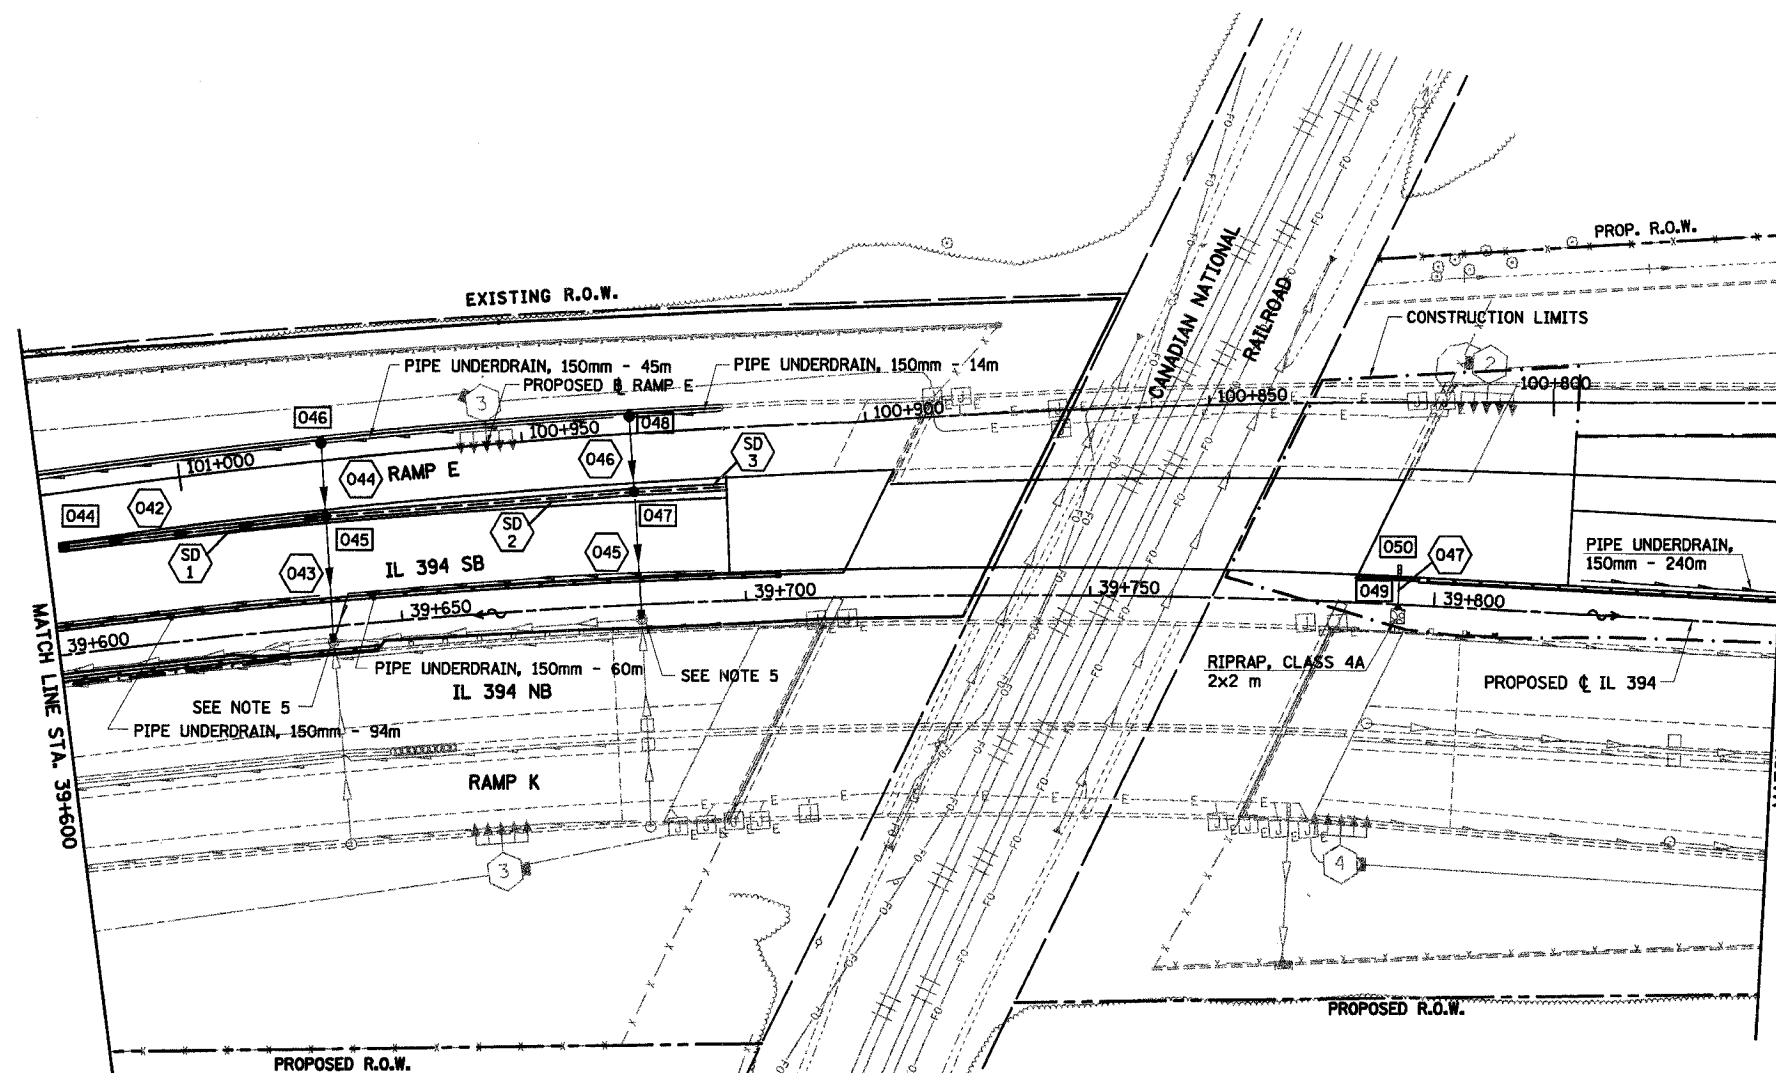


**NOTES:**

1. ALL DIMENSIONS IN METERS (m) UNLESS OTHERWISE NOTED.
2. ALL STATIONING AND OFFSET MEASUREMENTS OFF OF C I-94 UNLESS OTHERWISE STATED.
3. ALL PIPE SIZES IN MILLIMETERS (mm) UNLESS OTHERWISE NOTED.
4. CONTRACTOR TO REMOVE 300mm RISER SECTION FROM PRECAST TEE AND SEAL OPENING AT LOCATIONS WHERE 300mm RCP IS TEMPORARILY CONNECTED TO MAINLINE STORM SEWER. WORK IS INCLUDED IN COST OF STORM SEWER REMOVAL.
5. CONNECT PROPOSED STORM SEWER TO EXISTING MANHOLE.

**LEGEND - PROPOSED**

	PROPOSED STORM SEWER		PROPOSED INLET
	PROPOSED SUMMIT		PROPOSED CATCH BASIN
	PROPOSED DITCH		PROPOSED MANHOLE
	PROPOSED SLOTTED DRAIN		MEDIAN DRAINAGE STRUCTURE
	PROPOSED SWALE		PRECAST REINFORCED CONC. FLARED END SECTION

**PROPOSED**

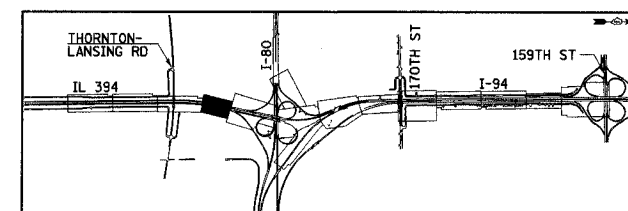

REVISIONS	
NAME	DATE

ILLINOIS DEPARTMENT OF TRANSPORTATION  
I-94 EAST BOUND / IL 394 SOUTH BOUND

**DRAINAGE AND UTILITIES**  
**IL 394**  
**STA. 39+600 TO STA. 39+850**

HORIZ SCALE: 1:500  
VERT SCALE: NONE  
DATE: JULY 18, 2005  
DRAWN BY: DKB  
CHECKED BY: MAM

**HNTB**