


F.A.I. RTE	SECTION	COUNTY	TOTAL SHEETS	SHEET NO.
80/94	*	COOK	870	239
STA. 39+175 TO STA. 39+525		FED. AID PROJECT		
FED. ROAD DIST. NO.		ILLINOIS		

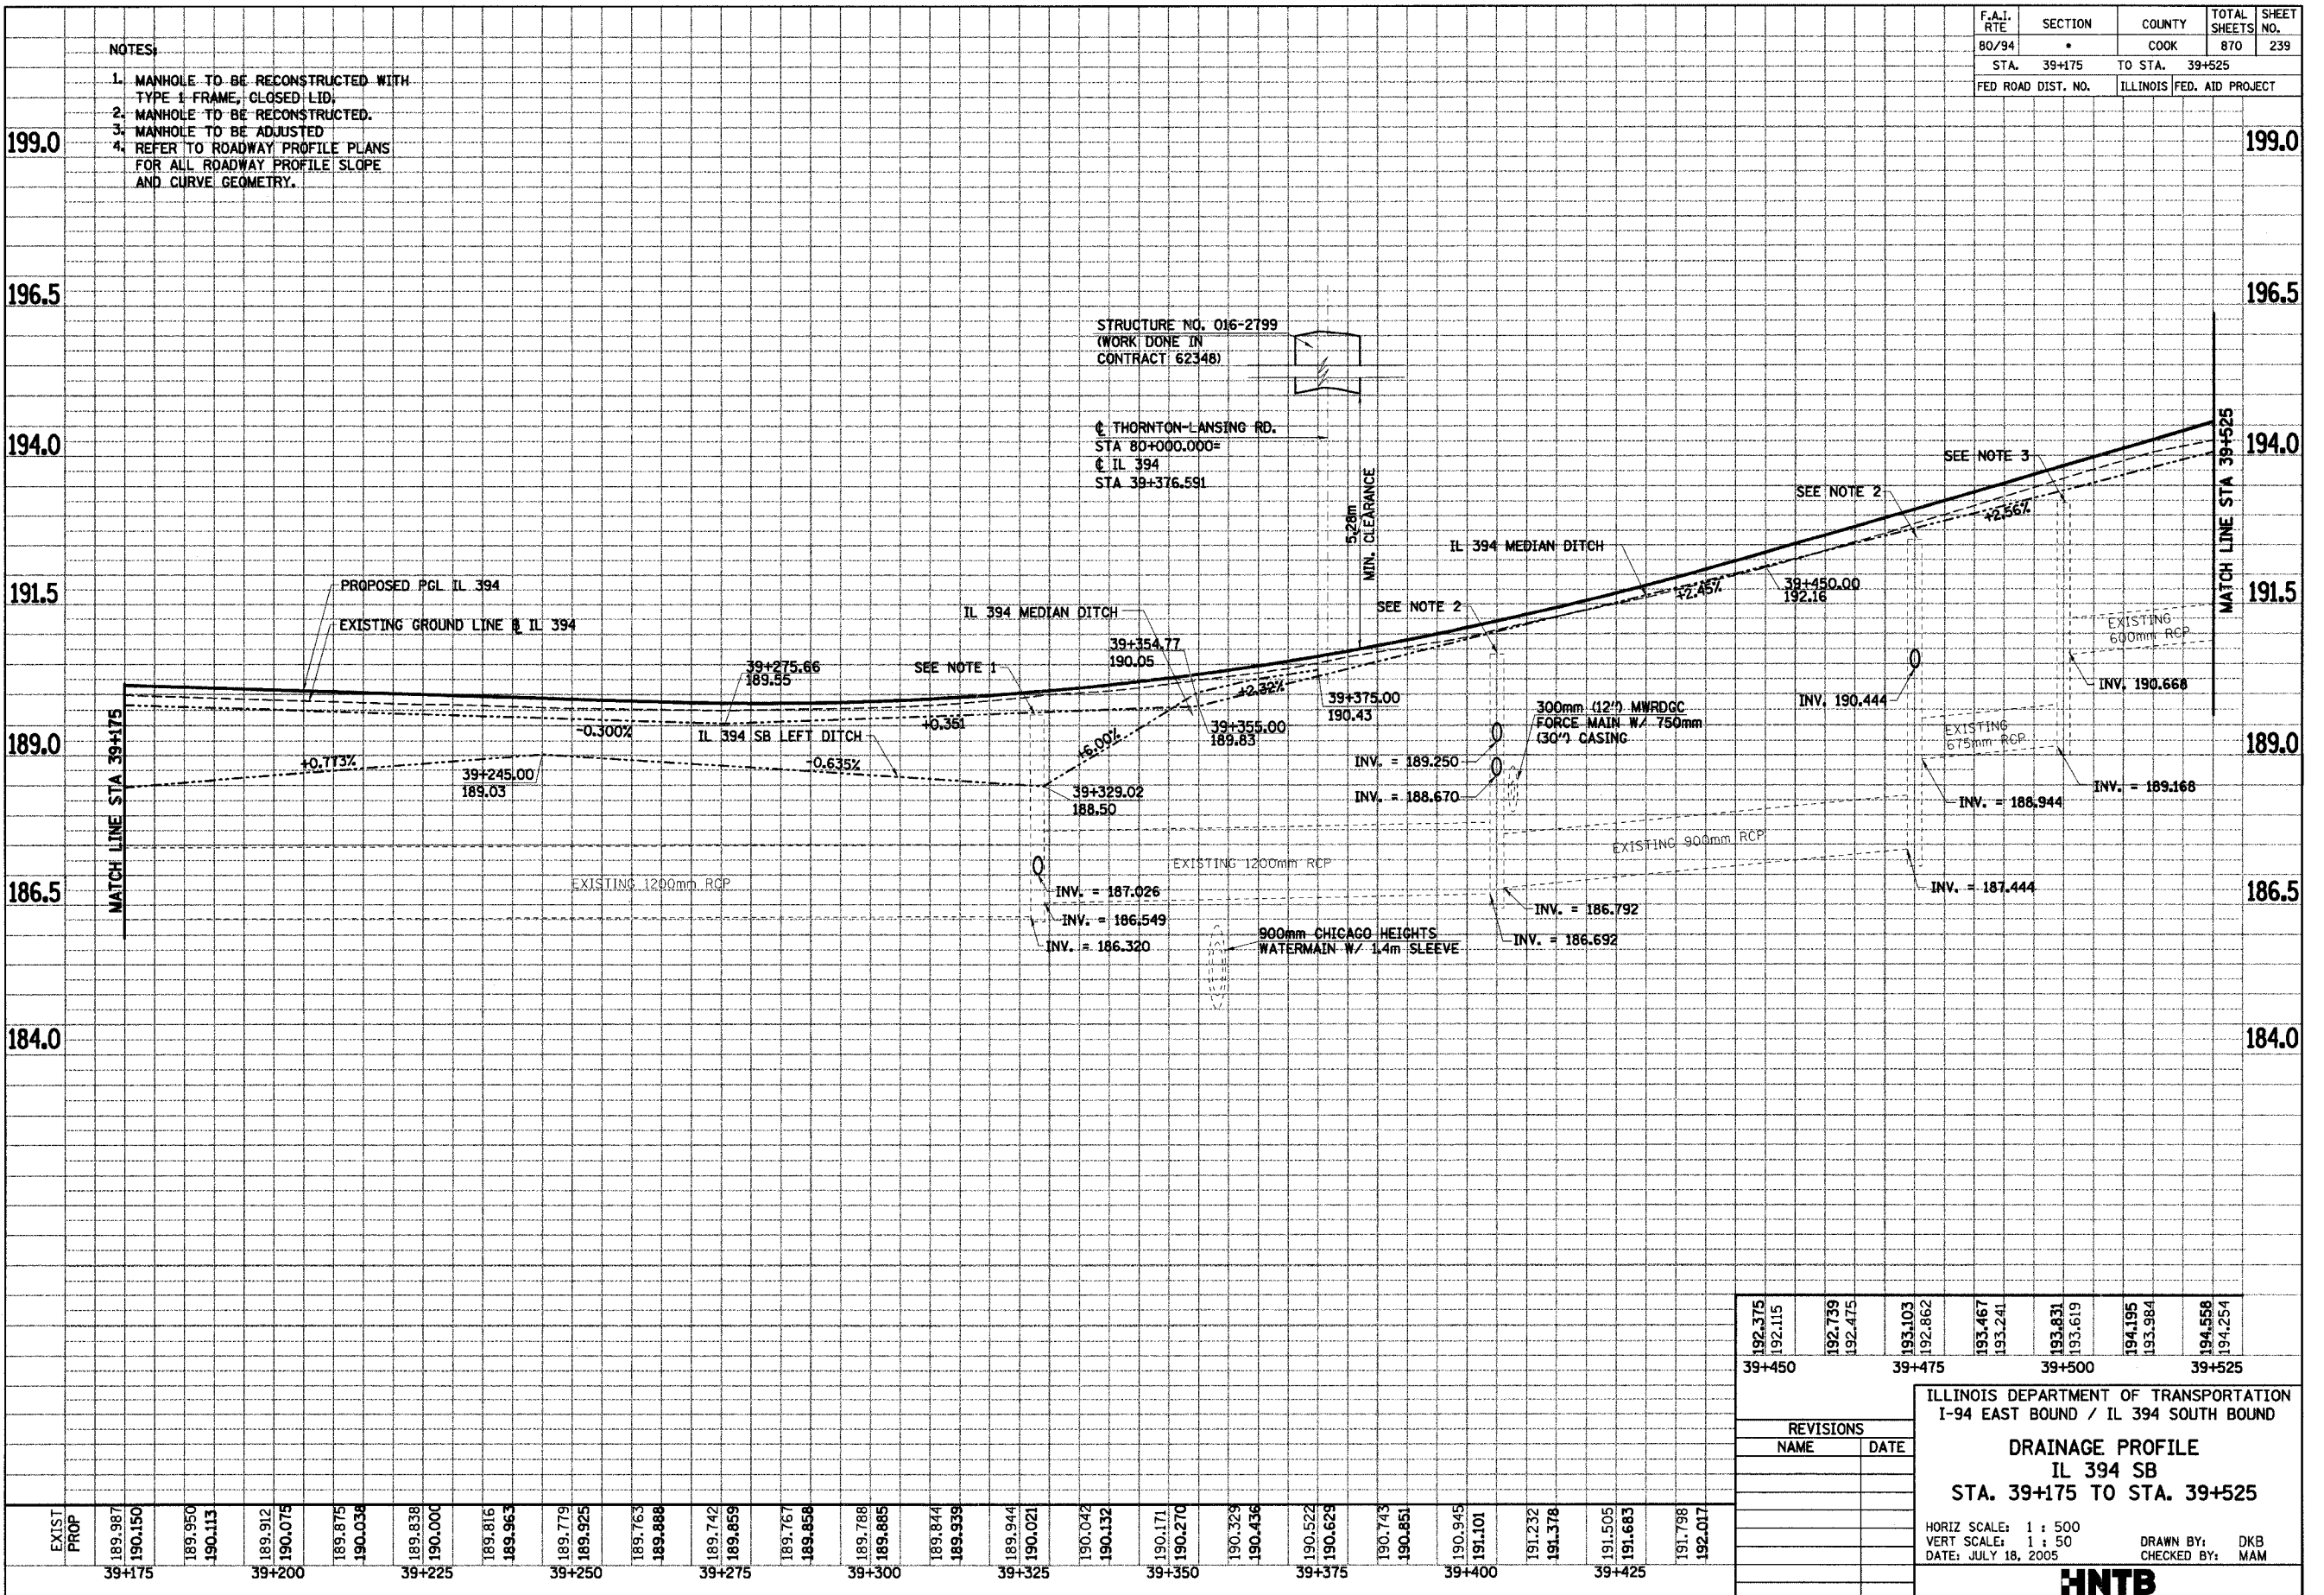

- NOTES:
1. MANHOLE TO BE RECONSTRUCTED WITH TYPE 1 FRAME, CLOSED LID.
 2. MANHOLE TO BE RECONSTRUCTED.
 3. MANHOLE TO BE ADJUSTED
 4. REFER TO ROADWAY PROFILE PLANS FOR ALL ROADWAY PROFILE SLOPE AND CURVE GEOMETRY.

EXIST PROP	189.987	190.150	189.950	190.113	189.912	190.075	189.875	190.038	189.838	190.000	189.816	189.963	189.779	189.925	189.763	189.888	189.742	189.859	189.767	189.858	189.788	189.885	189.844	189.939	189.944	190.021	190.042	190.132	190.171	190.270	190.329	190.436	190.522	190.629	190.743	190.851	190.945	191.101	191.232	191.378	191.505	191.683	191.798	192.017
STA.	39+175	39+200	39+225	39+250	39+275	39+300	39+325	39+350	39+375	39+400	39+425	39+450	39+475	39+500	39+525																													

192.375 192.115	192.739 192.475	193.103 192.862	193.467 193.241	193.831 193.619	194.195 193.984	194.558 194.254
39+450		39+475		39+500		39+525
ILLINOIS DEPARTMENT OF TRANSPORTATION I-94 EAST BOUND / IL 394 SOUTH BOUND						
DRAINAGE PROFILE						
IL 394 SB						
STA. 39+175 TO STA. 39+525						
REVISIONS			DRAWN BY: DKB			
NAME	DATE		CHECKED BY: MAM			
HORIZ SCALE: 1 : 500			DATE: JULY 18, 2005			
VERT SCALE: 1 : 50						
HNTB						