


F.A.I. RTE	SECTION	COUNTY	TOTAL SHEETS	SHEET NO.
80/94	*	COOK	870	241
STA. 39+875		TO STA. 440+225		
FED ROAD DIST. NO.	ILLINOIS	FED. AID PROJECT		

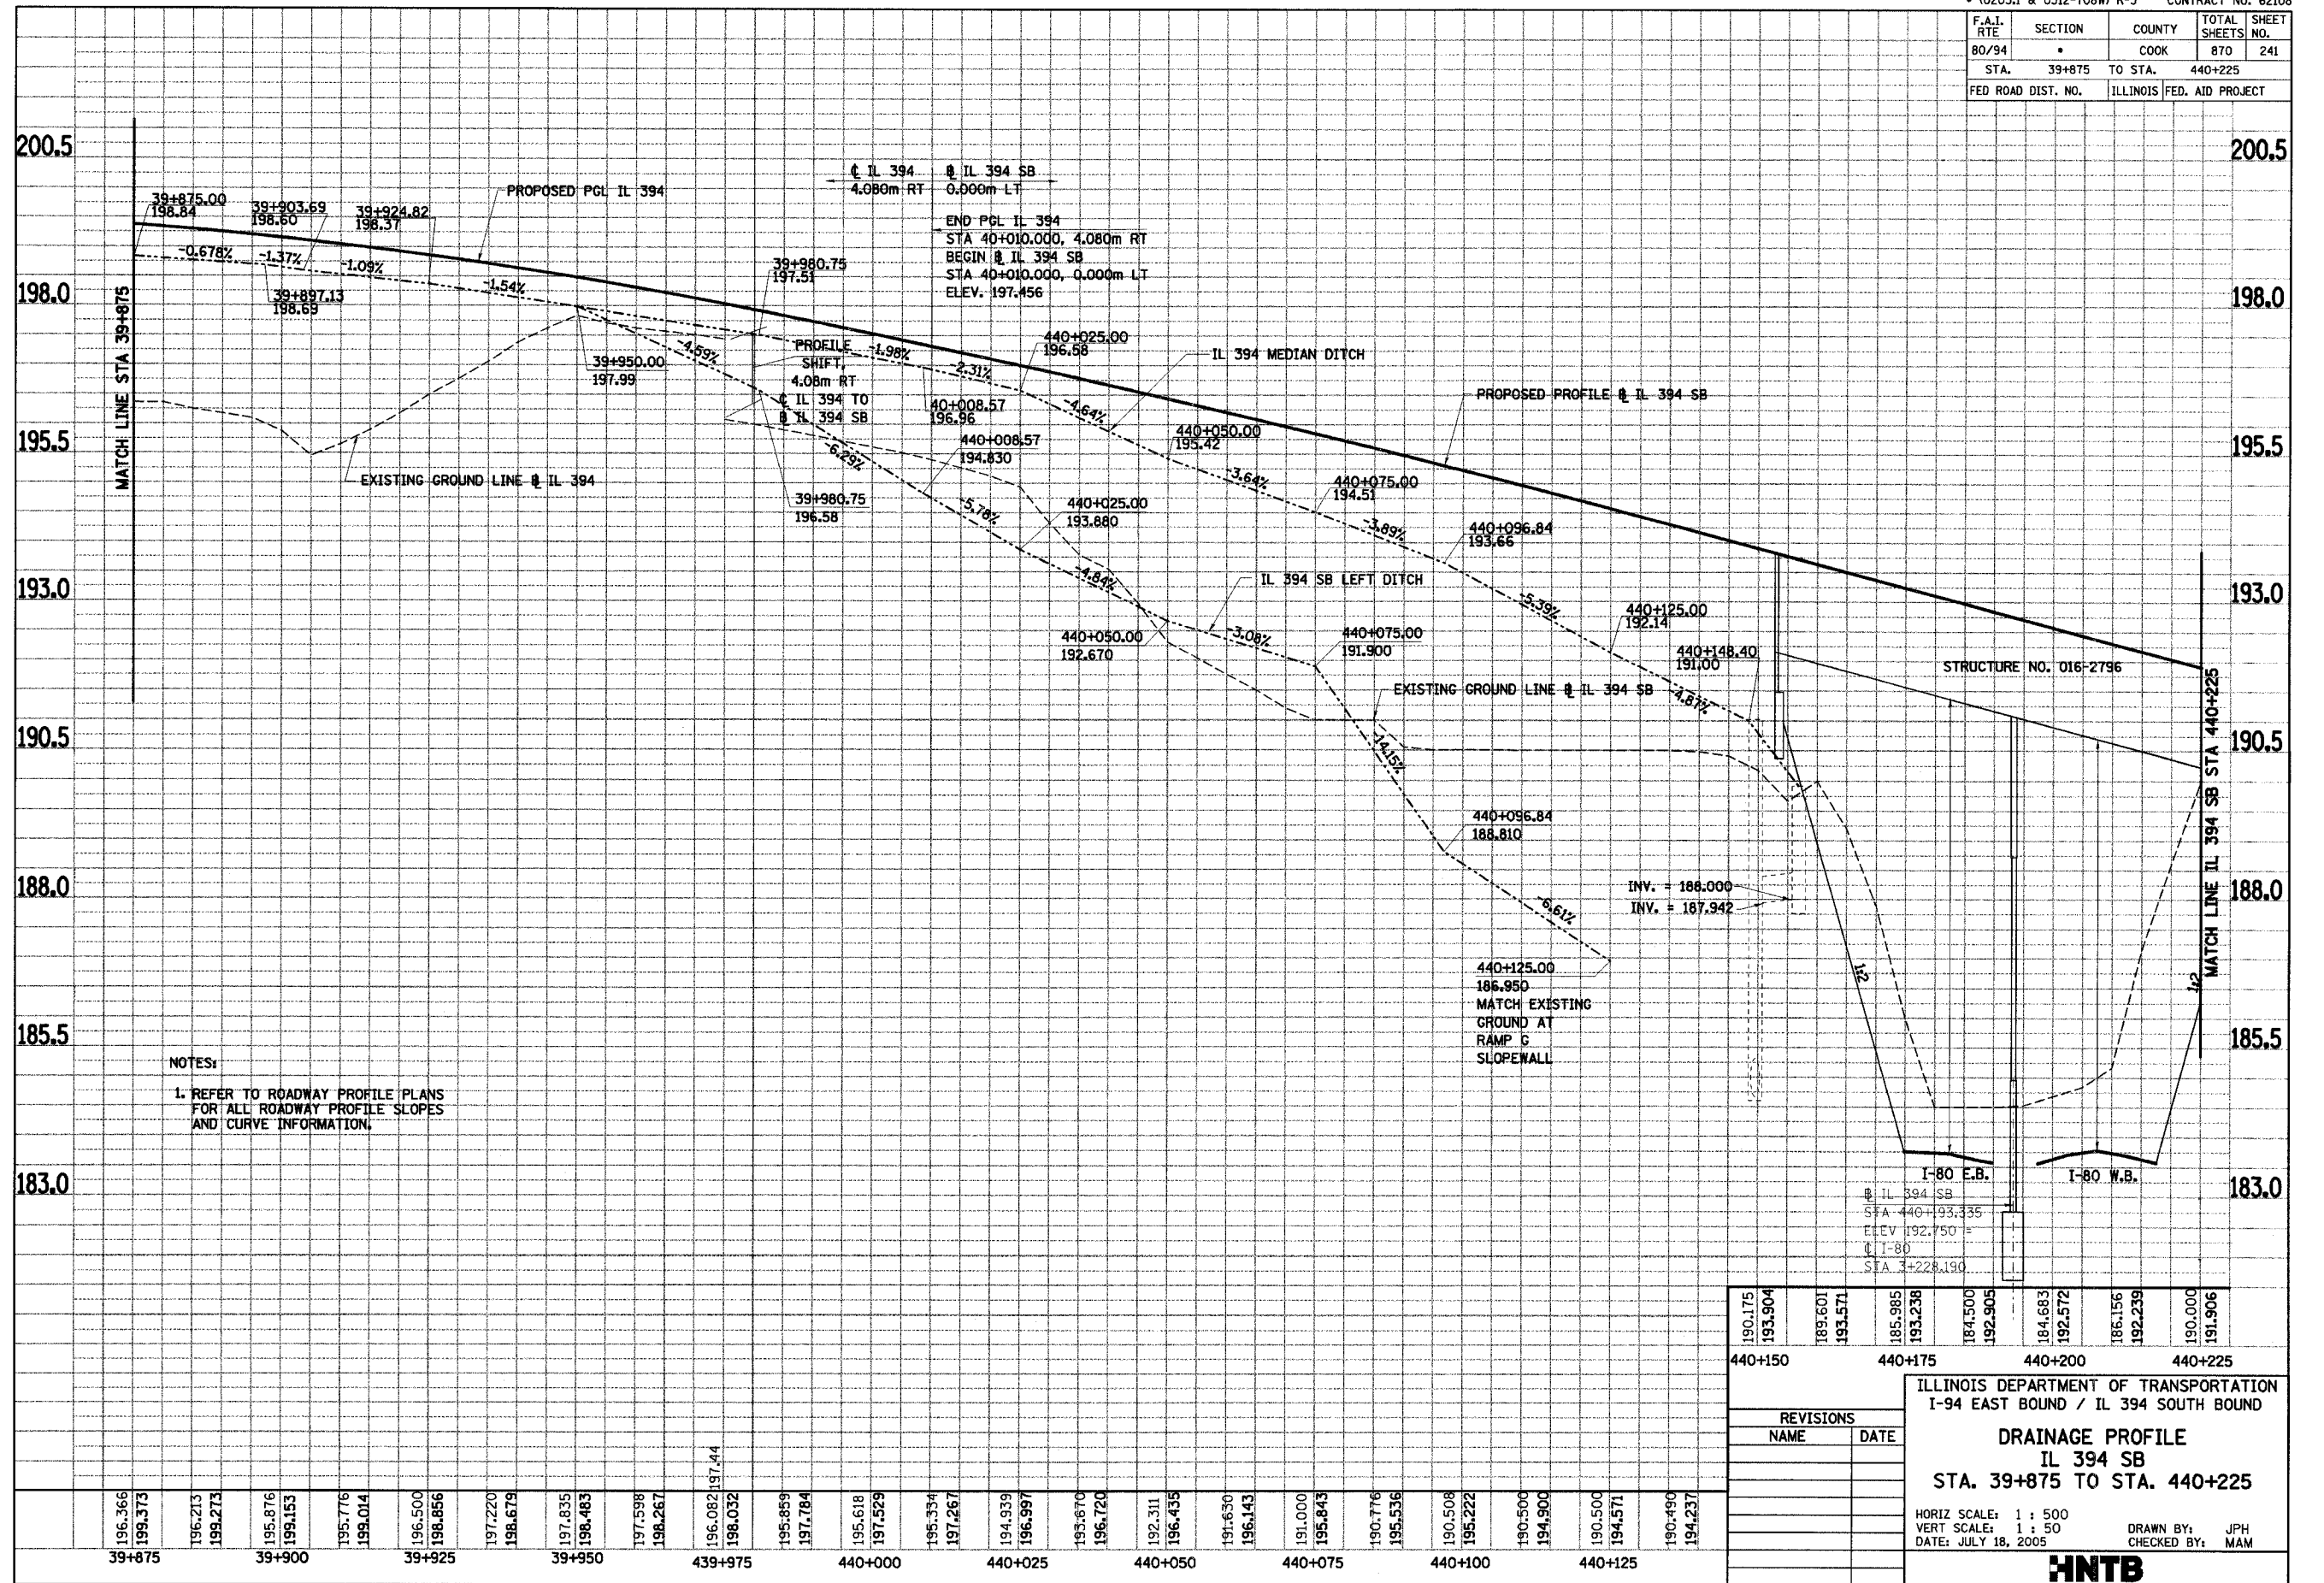

NOTES:
1. REFER TO ROADWAY PROFILE PLANS FOR ALL ROADWAY PROFILE SLOPES AND CURVE INFORMATION.

190.175	193.904	189.601	193.571	185.985	193.238	184.500	192.905	184.663	192.572	186.156	192.239	190.000	191.906
440+150				440+175				440+200				440+225	
ILLINOIS DEPARTMENT OF TRANSPORTATION I-94 EAST BOUND / IL 394 SOUTH BOUND													
DRAINAGE PROFILE IL 394 SB STA. 39+875 TO STA. 440+225													
HORIZ SCALE: 1 : 500 VERT SCALE: 1 : 50 DATE: JULY 18, 2005													
DRAWN BY: JPH CHECKED BY: MAM													
HNTB													
DU-30													