


F.A.I. RTE	SECTION	COUNTY	TOTAL SHEETS	SHEET NO.
80/94	*	COOK	870	244
STA. 440+925		TO STA. 441+585		
FED ROAD DIST. NO.		ILLINOIS FED. AID PROJECT		

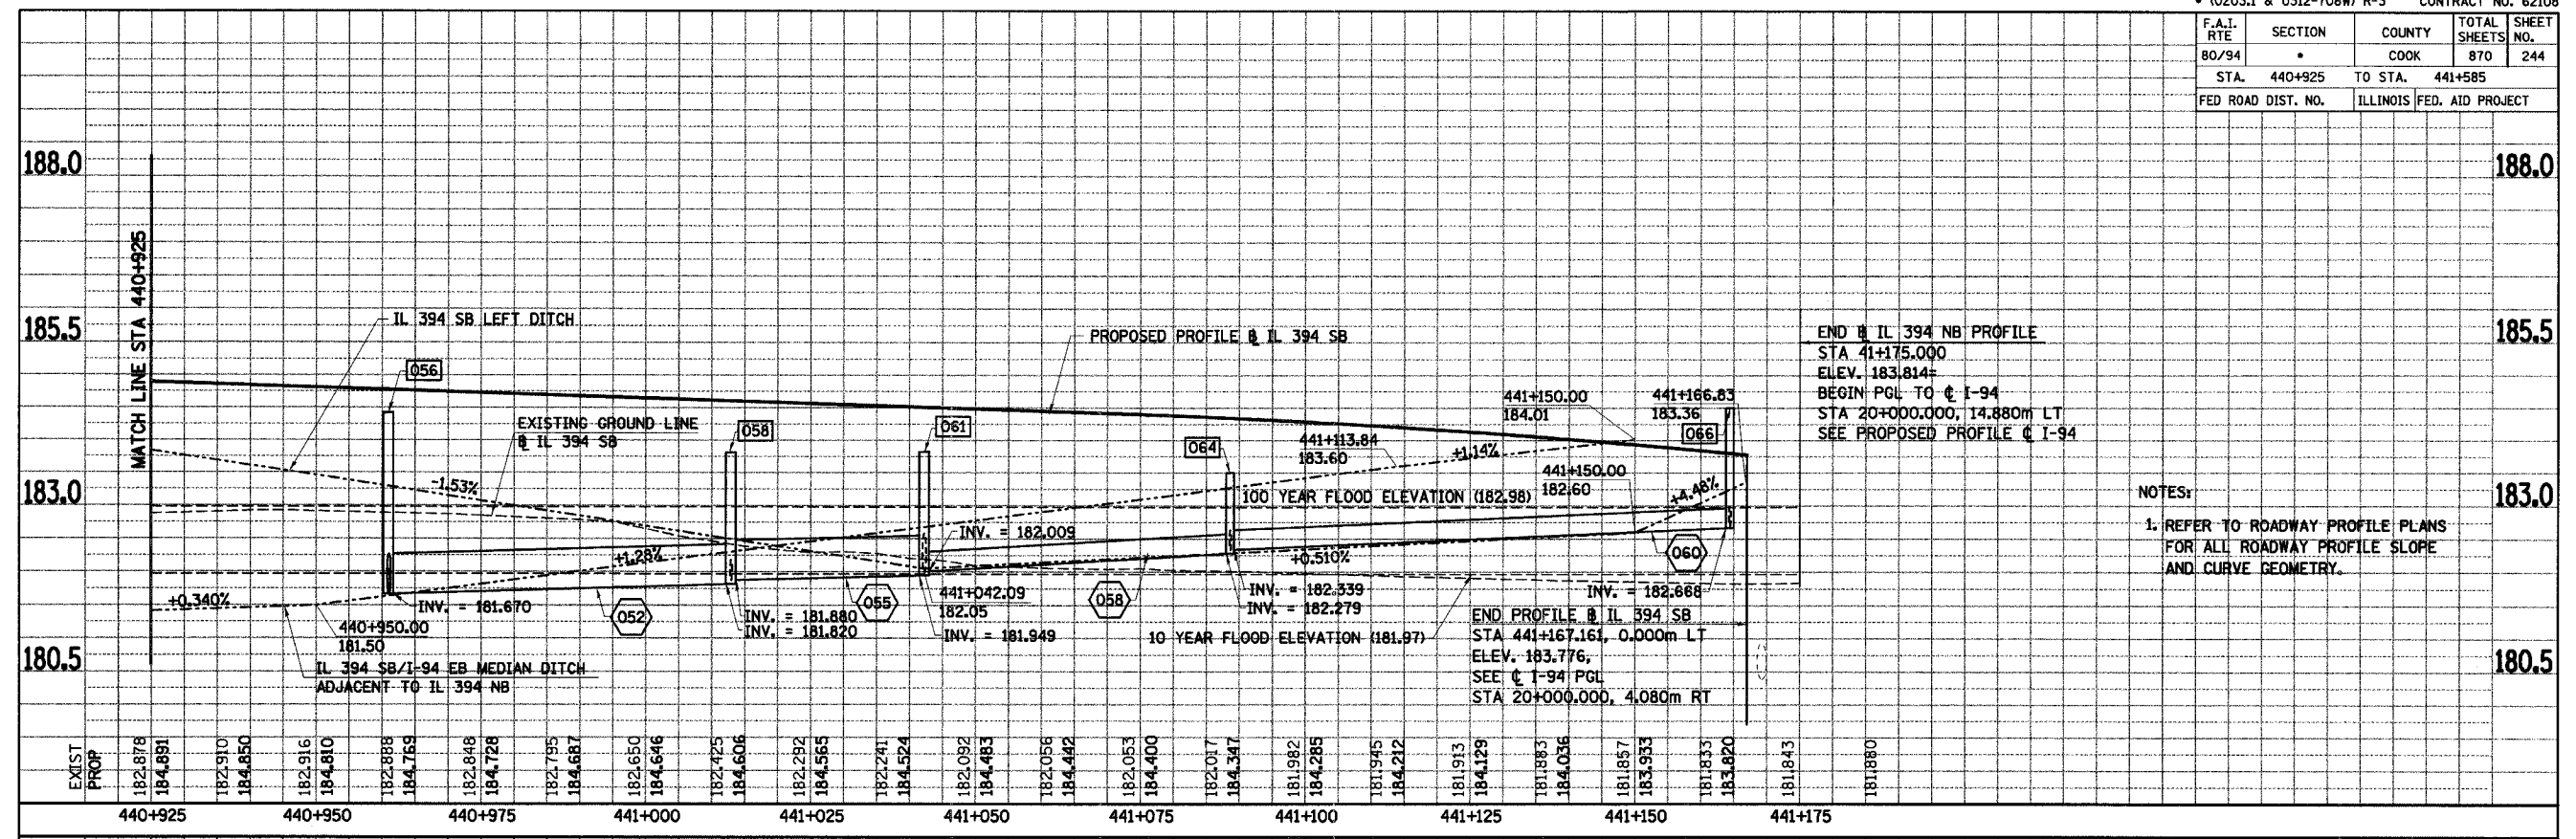

NOTES:
 1. REFER TO ROADWAY PROFILE PLANS FOR ALL ROADWAY PROFILE SLOPE AND CURVE GEOMETRY.

EXIST PROP	440+925	440+950	440+975	441+000	441+025	441+050	441+075	441+100	441+125	441+150	441+175										
182.878 184.891	182.910 184.850	182.916 184.810	182.888 184.769	182.848 184.728	182.795 184.687	182.650 184.646	182.725 184.606	182.292 184.565	182.241 184.524	182.092 184.483	182.056 184.442	182.053 184.400	182.017 184.347	181.982 184.285	181.945 184.212	181.913 184.129	181.883 184.036	181.857 183.953	181.833 183.820	181.843	181.880

REVISIONS	
NAME	DATE

ILLINOIS DEPARTMENT OF TRANSPORTATION
 I-94 EAST BOUND / IL 394 SOUTH BOUND
DRAINAGE PROFILE
IL 394 SB
STA. 440+925 TO STA. 441+167.161

HORIZ SCALE: 1 : 500
 VERT SCALE: 1 : 50
 DATE: JULY 18, 2005

DRAWN BY: JPH
 CHECKED BY: MAM

HNTB