


- NOTES:
1. ALL DIMENSIONS ARE IN METERS (m) UNLESS OTHERWISE NOTED.
 2. ALL STATIONING OFF ϕ IL 394 UNLESS OTHERWISE NOTED.

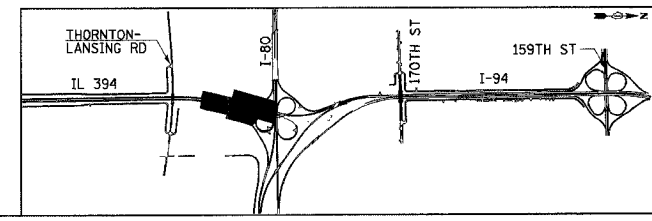

REVISIONS	
NAME	DATE

ILLINOIS DEPARTMENT OF TRANSPORTATION
I-94 EAST BOUND / IL 394 SOUTH BOUND

**PAVEMENT ELEVATIONS
IL 394 SB / RAMPS E & G**

HORIZ SCALE: 1:250
VERT SCALE: 1:10
DATE: JULY 18, 2005

DRAWN BY: BJM/MAC
CHECKED BY: JES

HNTB