



F.A.I. RTE	SECTION	COUNTY	TOTAL SHEETS	SHEET NO.
80/94		COOK	870	304
STA.		TO STA.		
FED ROAD DIST. NO.		ILLINOIS	FED. AID PROJECT	

NAME	TYPE	AREA
M1-5	2	1.08
M3-3	1	0.54
R2-1	2	1.08
R3-4	1	0.81
R3-1101	1	0.27
W4-2R	2	1.44
D-3	3	5.13

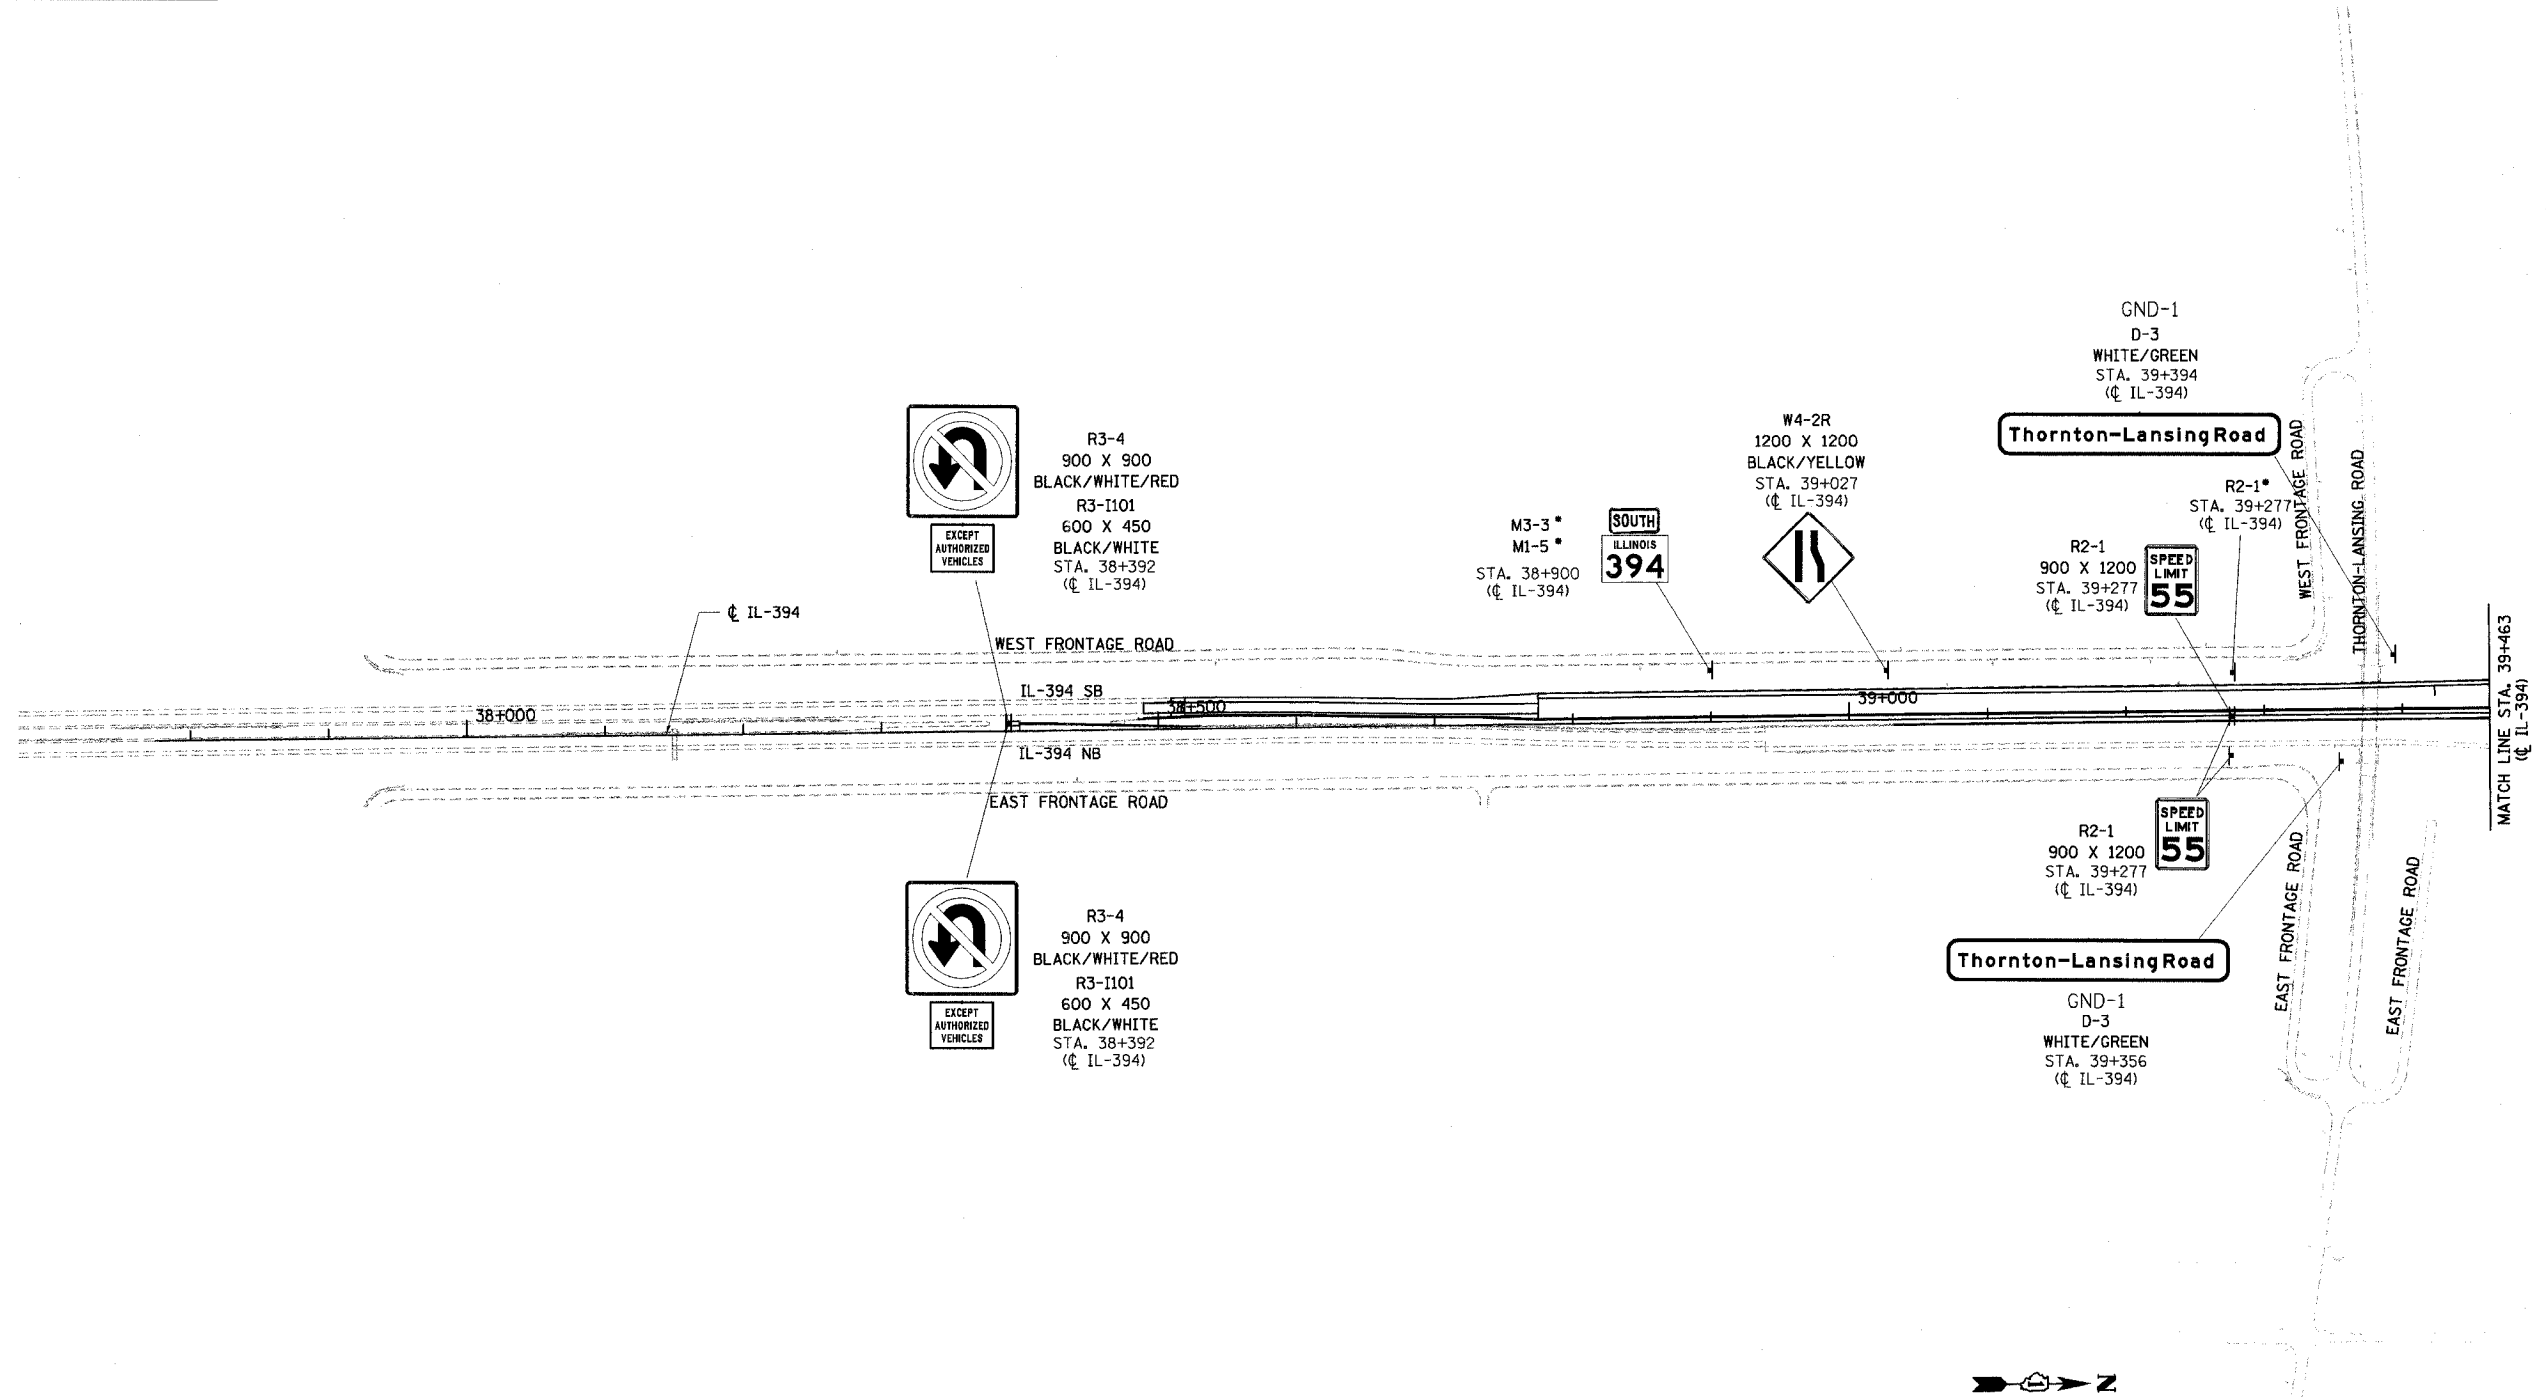

- NOTE:
- SIGNS SHALL BE GROUND MOUNTED ON WOOD SIGN SUPPORTS UNLESS OTHERWISE SPECIFIED.
  - SIGN PANELS DESIGNATED WITH A "\*" SHOW SUGGESTED LOCATIONS FOR EXISTING SIGNS THAT MAY HAVE BEEN AFFECTED BY ROADWAY RECONFIGURATION. THESE SIGNS ARE COVERED UNDER ARTICLE 107.25 OF THE STANDARD SPECIFICATIONS AND NO ADDITIONAL COMPENSATION WILL BE ALLOWED.

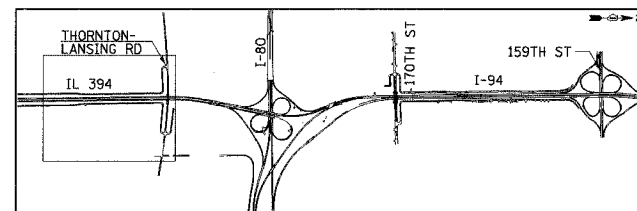

REVISIONS	
NAME	DATE

SS-4

ILLINOIS DEPARTMENT OF TRANSPORTATION  
I-94 EAST BOUND / IL 394 SOUTH BOUND

PROPOSED SIGNING STRIP MAP

HORIZ SCALE: 1:2500  
VERT SCALE: NONE  
DATE: JULY 18, 2005

DRAWN BY: JYMC  
CHECKED BY: JES

**HNTB**