


* (0203.1 & 0312-708W) R-3		CONTRACT #62108	
F.A.I. RTE.	SECTION	COUNTY	TOTAL SHEET NO.
80/394	*	COOK	870 313
STA.		TO STA.	
FED. ROAD DIST. NO. 1		ILLINOIS FED. AID PROJECT	



SIGN NUMBER	1C0161094L074.2
WIDTH x HGHT.	3220mm x 1480mm
BORDER WIDTH	50mm
CORNER RADIUS	225mm
MOUNTING	Overhead
BACKGROUND	TYPE: Reflective COLOR: Yellow
LEGEND/BORDER	TYPE: Reflective COLOR: Red / Black

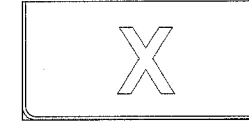


SIGN NUMBER	1C0161094L074.2
WIDTH x HGHT.	3220mm x 900mm
BORDER WIDTH	50mm
CORNER RADIUS	225mm
MOUNTING	Overhead
BACKGROUND	TYPE: Reflective COLOR: Pure White
LEGEND/BORDER	TYPE: Reflective COLOR: Red / Black

Dimensions are in mm
Letter locations are panel edge to lower left corner


Y FONT	LETTER POSITIONS (X)										LENGTH	SERIES/SIZE
828	L	E	F	T		L	A	N	E			EM300
EM	351	637	925	1189	1413	1713	1957	2325	2647			2518
303	E	N	D	S								EM300
EM	1029	1315	1637	1942								1162

Dimensions are in mm
Letter locations are panel edge to lower left corner

Y FONT	LETTER POSITIONS (X)										LENGTH	SERIES/SIZE
150	X											EM600
EM	1347											526

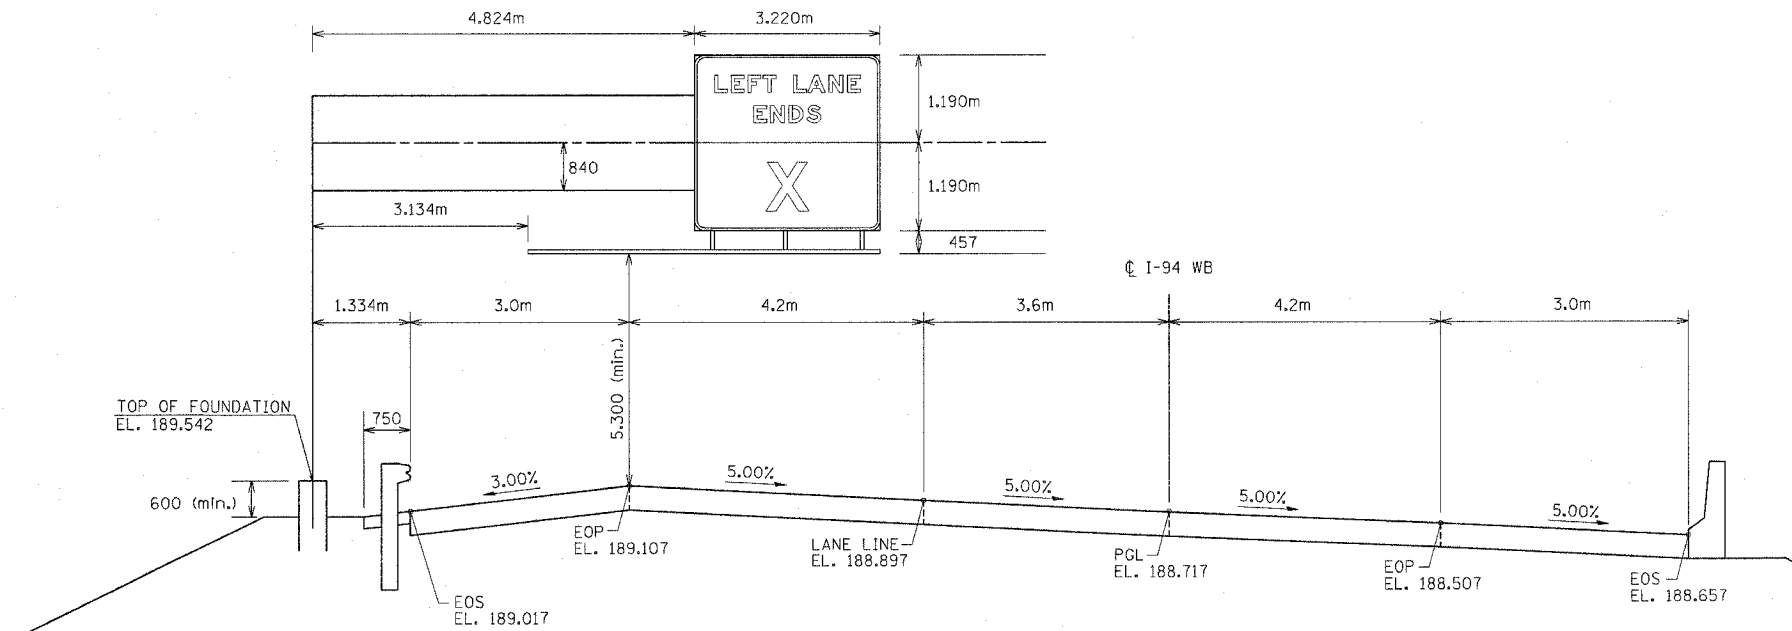

STA. 30+786 ± I-94 WB
CROSS SECTION LOOKING DOWN STATION
SN 1C0161094L074.2

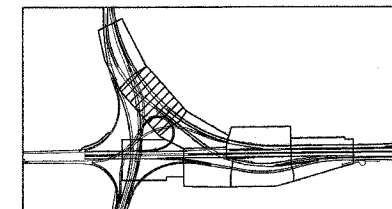

REVISIONS	
NAME	DATE

ILLINOIS DEPARTMENT OF TRANSPORTATION
I-94 EASTBOUND / IL 394 SOUTHBOUND

SIGN PANEL MOUNTING DETAILS

DATE: JULY 18, 2005
DRAWN BY: CTT
CHECKED BY: RCH

McDonough Associates Inc.
Engineers / Architects

SI-7