
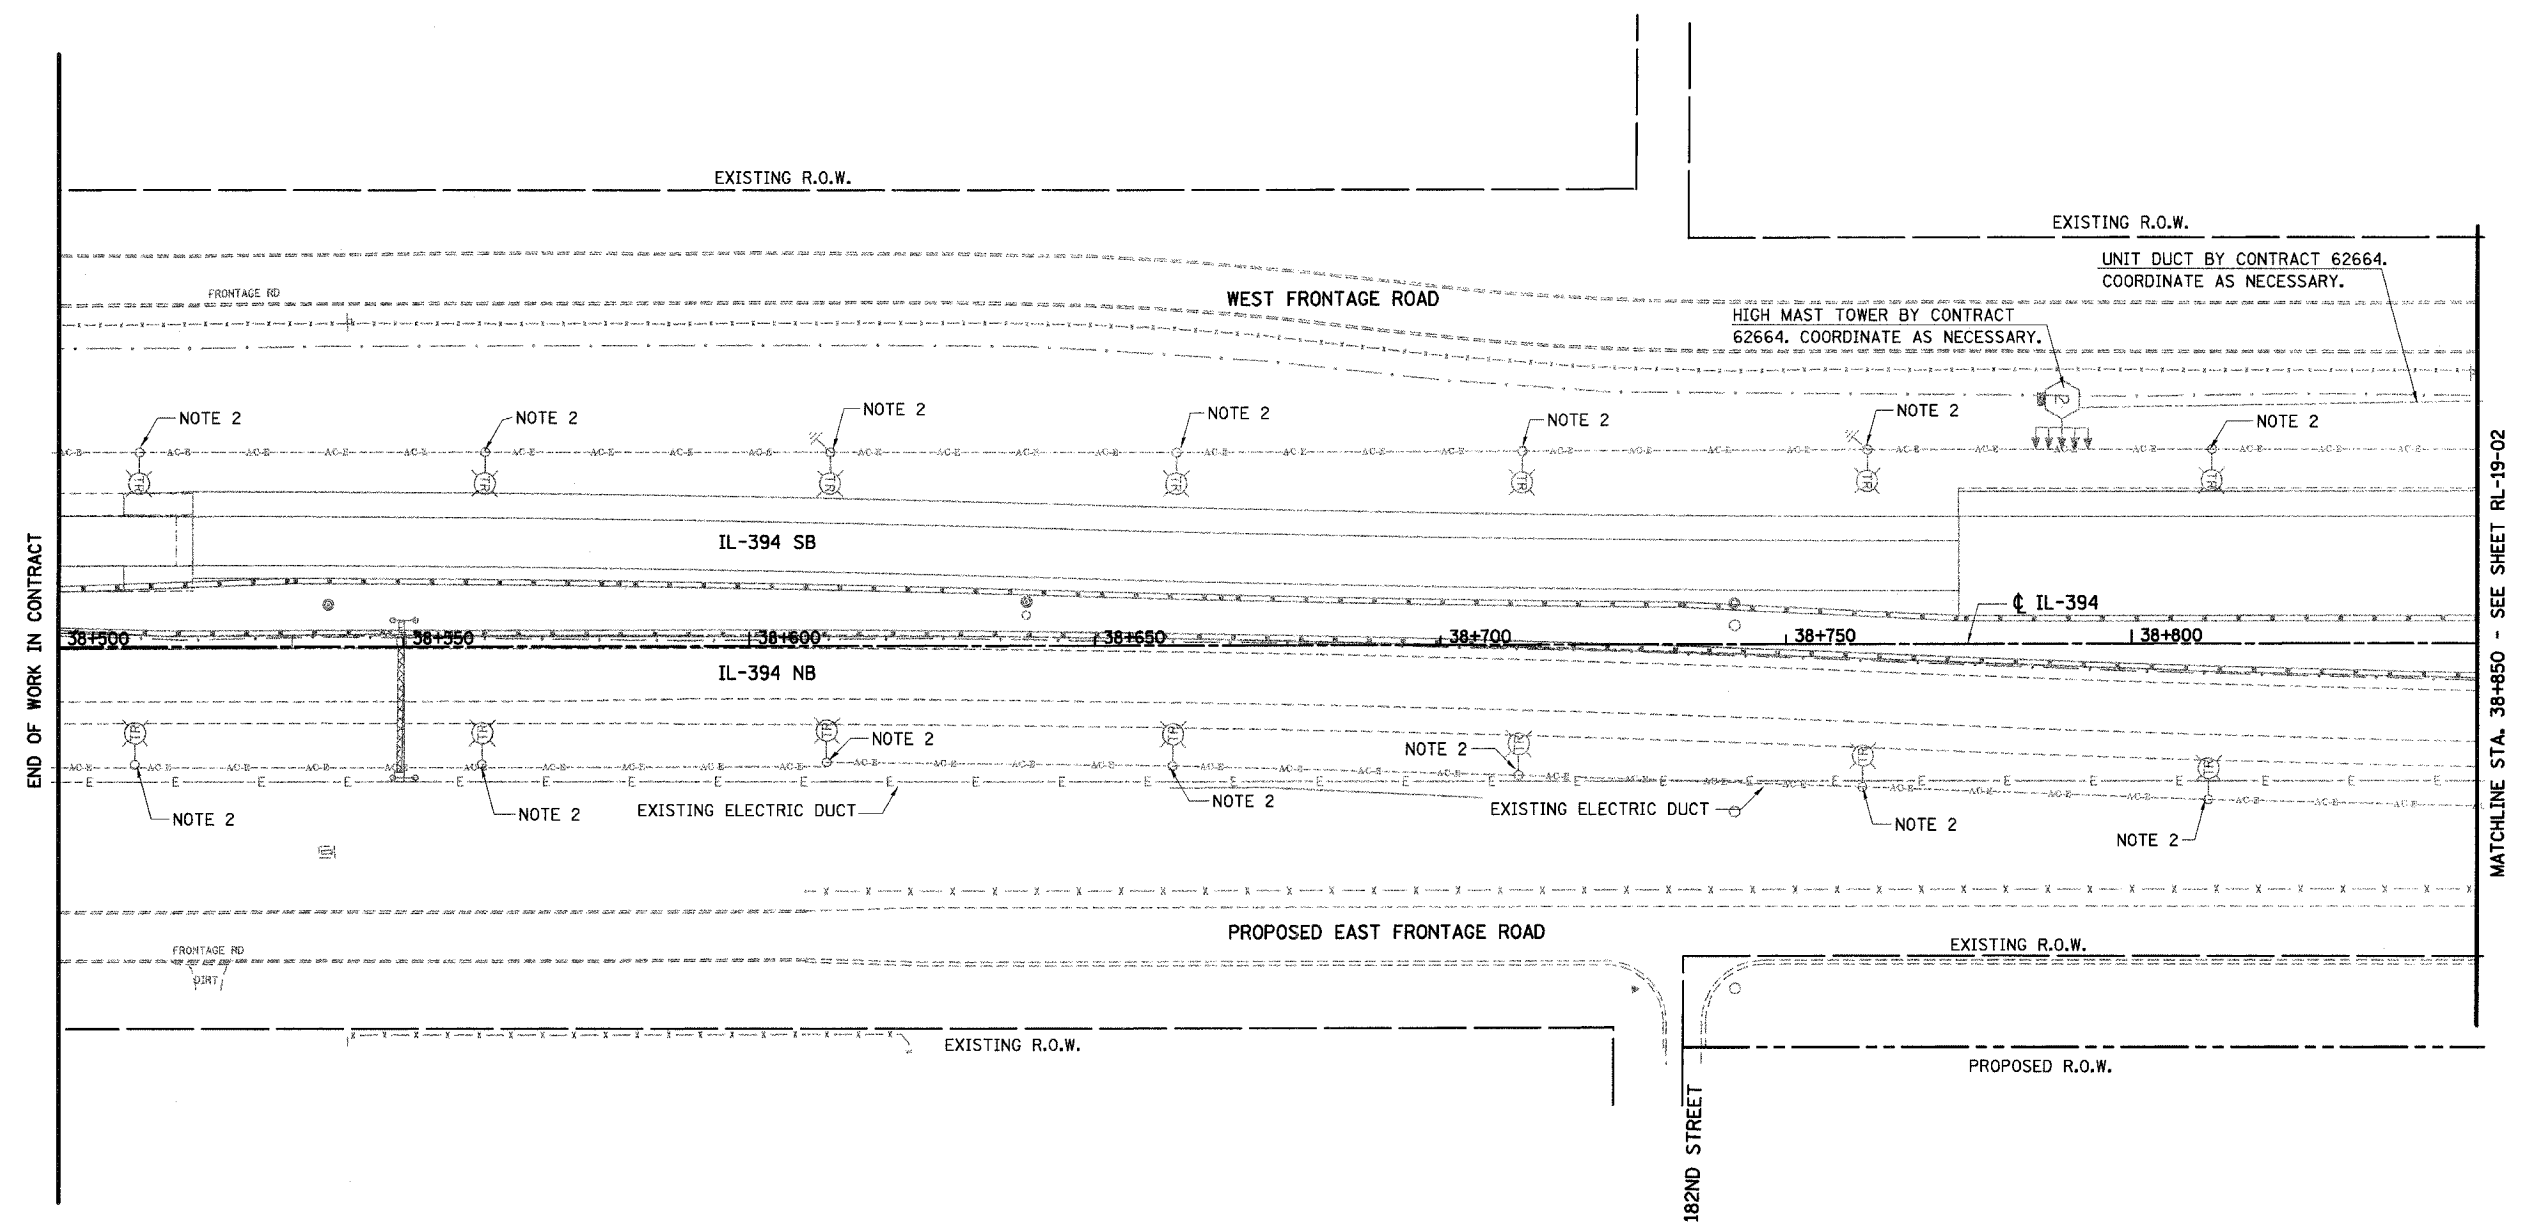



F.A.I. RTE	SECTION	COUNTY	TOTAL SHEETS	SHEET NO.
80/94	•	COOK	870	417
STA.		TO STA.		
FED ROAD DIST. NO.	ILLINOIS	FED. AID PROJECT		

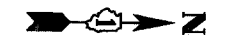

END OF WORK IN CONTRACT

MATCHLINE STA. 38+850 - SEE SHEET RL-19-02

- NOTES:**
1. NO WORK SHOWN ON THIS SHEET.
  2. THIS ITEM IS INSTALLED AND REMOVED DURING CONTRACT 62108 WITH CONCURRENT WORK UNDER CONSTRUCTION BY CONTRACT 62664.

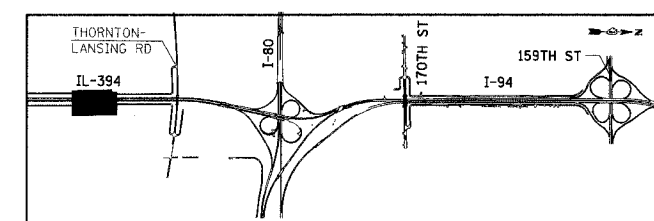

REVISIONS	
NAME	DATE

RL19-01

ILLINOIS DEPARTMENT OF TRANSPORTATION  
I-94 EAST BOUND / IL 394 SOUTH BOUND

**ROADWAY CONDUIT PLAN**  
STA. 38+500 TO STA. 38+850

HORIZ SCALE: 1:500  
VERT SCALE:                        
DATE: JULY 18, 2005

DRAWN BY: SPR  
CHECKED BY: BB

HNTB