

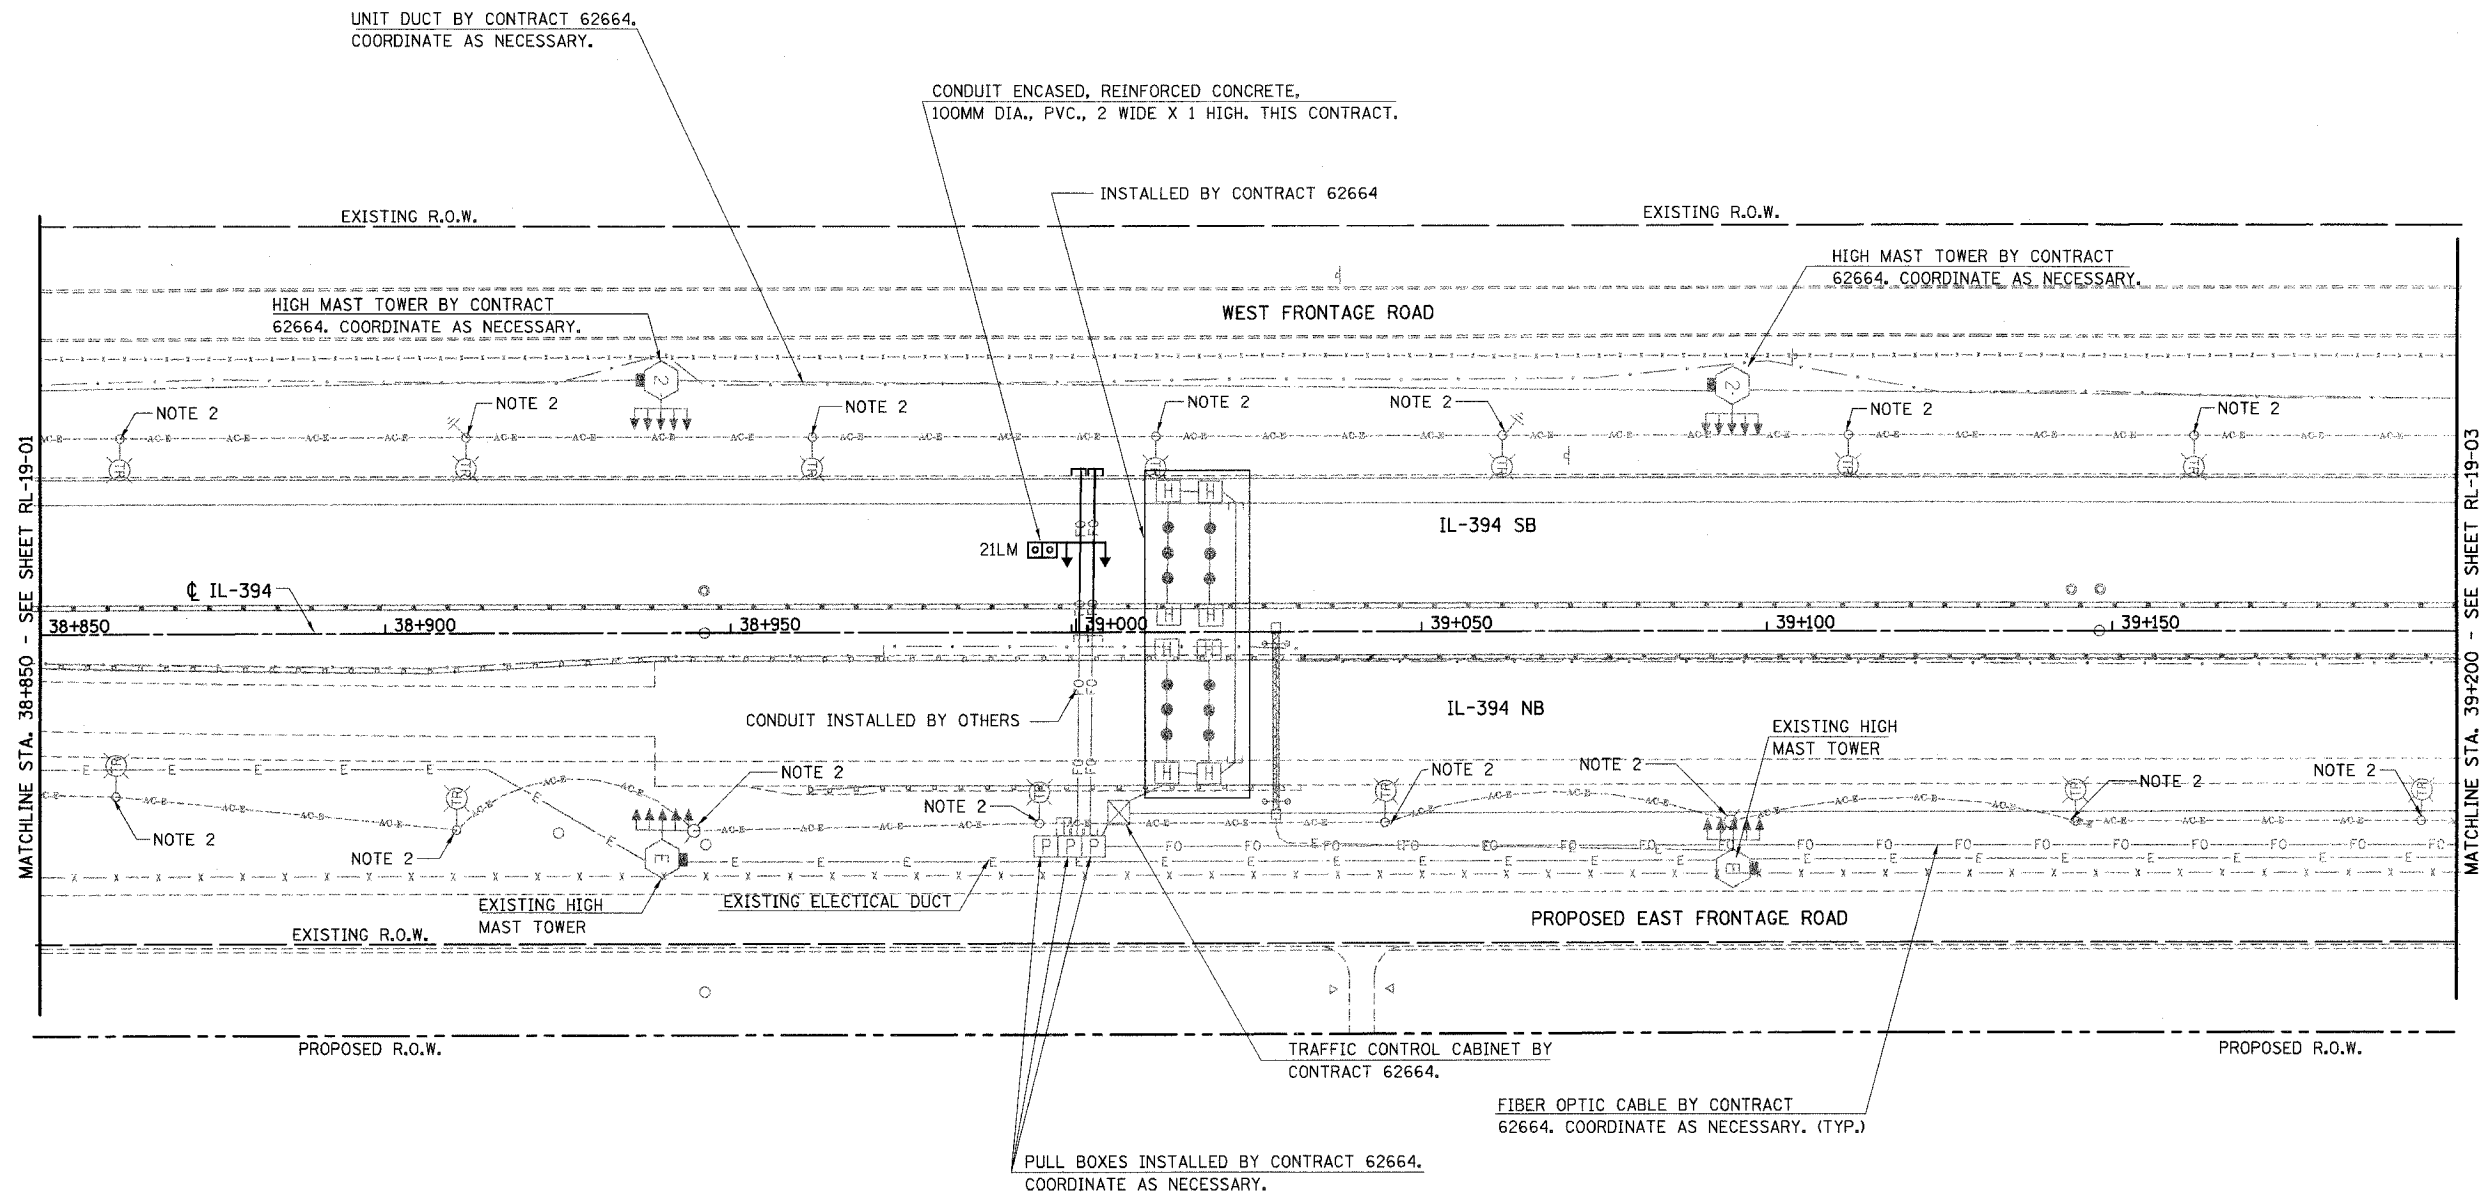


| F.A.I. RTE         | SECTION | COUNTY                    | TOTAL SHEETS | SHEET NO. |
|--------------------|---------|---------------------------|--------------|-----------|
| 80/94              | *       | COOK                      | 870          | 418       |
| STA.               |         | TO STA.                   |              |           |
| FED ROAD DIST. NO. |         | ILLINOIS FED. AID PROJECT |              |           |

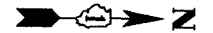

- NOTES:**
1. NO WORK SHOWN ON THIS SHEET.
  2. THIS ITEM IS INSTALLED AND REMOVED DURING CONTRACT 62108 WITH CONCURRENT WORK UNDER CONSTRUCTION BY CONTRACT 62664.
  3. ALL PVC ENCASED OR EMBEDDED IN CONCRETE WILL BE PVC SCHEDULE 40.(TYP.)

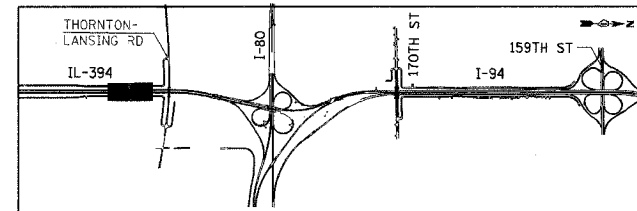

| REVISIONS |      |
|-----------|------|
| NAME      | DATE |
|           |      |
|           |      |
|           |      |
|           |      |

RL19-02

ILLINOIS DEPARTMENT OF TRANSPORTATION  
I-94 EAST BOUND / IL 394 SOUTH BOUND

**ROADWAY CONDUIT PLAN**  
STA. 38+850 TO STA. 39+200

HORIZ SCALE: 1:500  
VERT SCALE: 1:500  
DATE: JULY 18, 2005

DRAWN BY: SPR  
CHECKED BY: BB

**HNTB**