

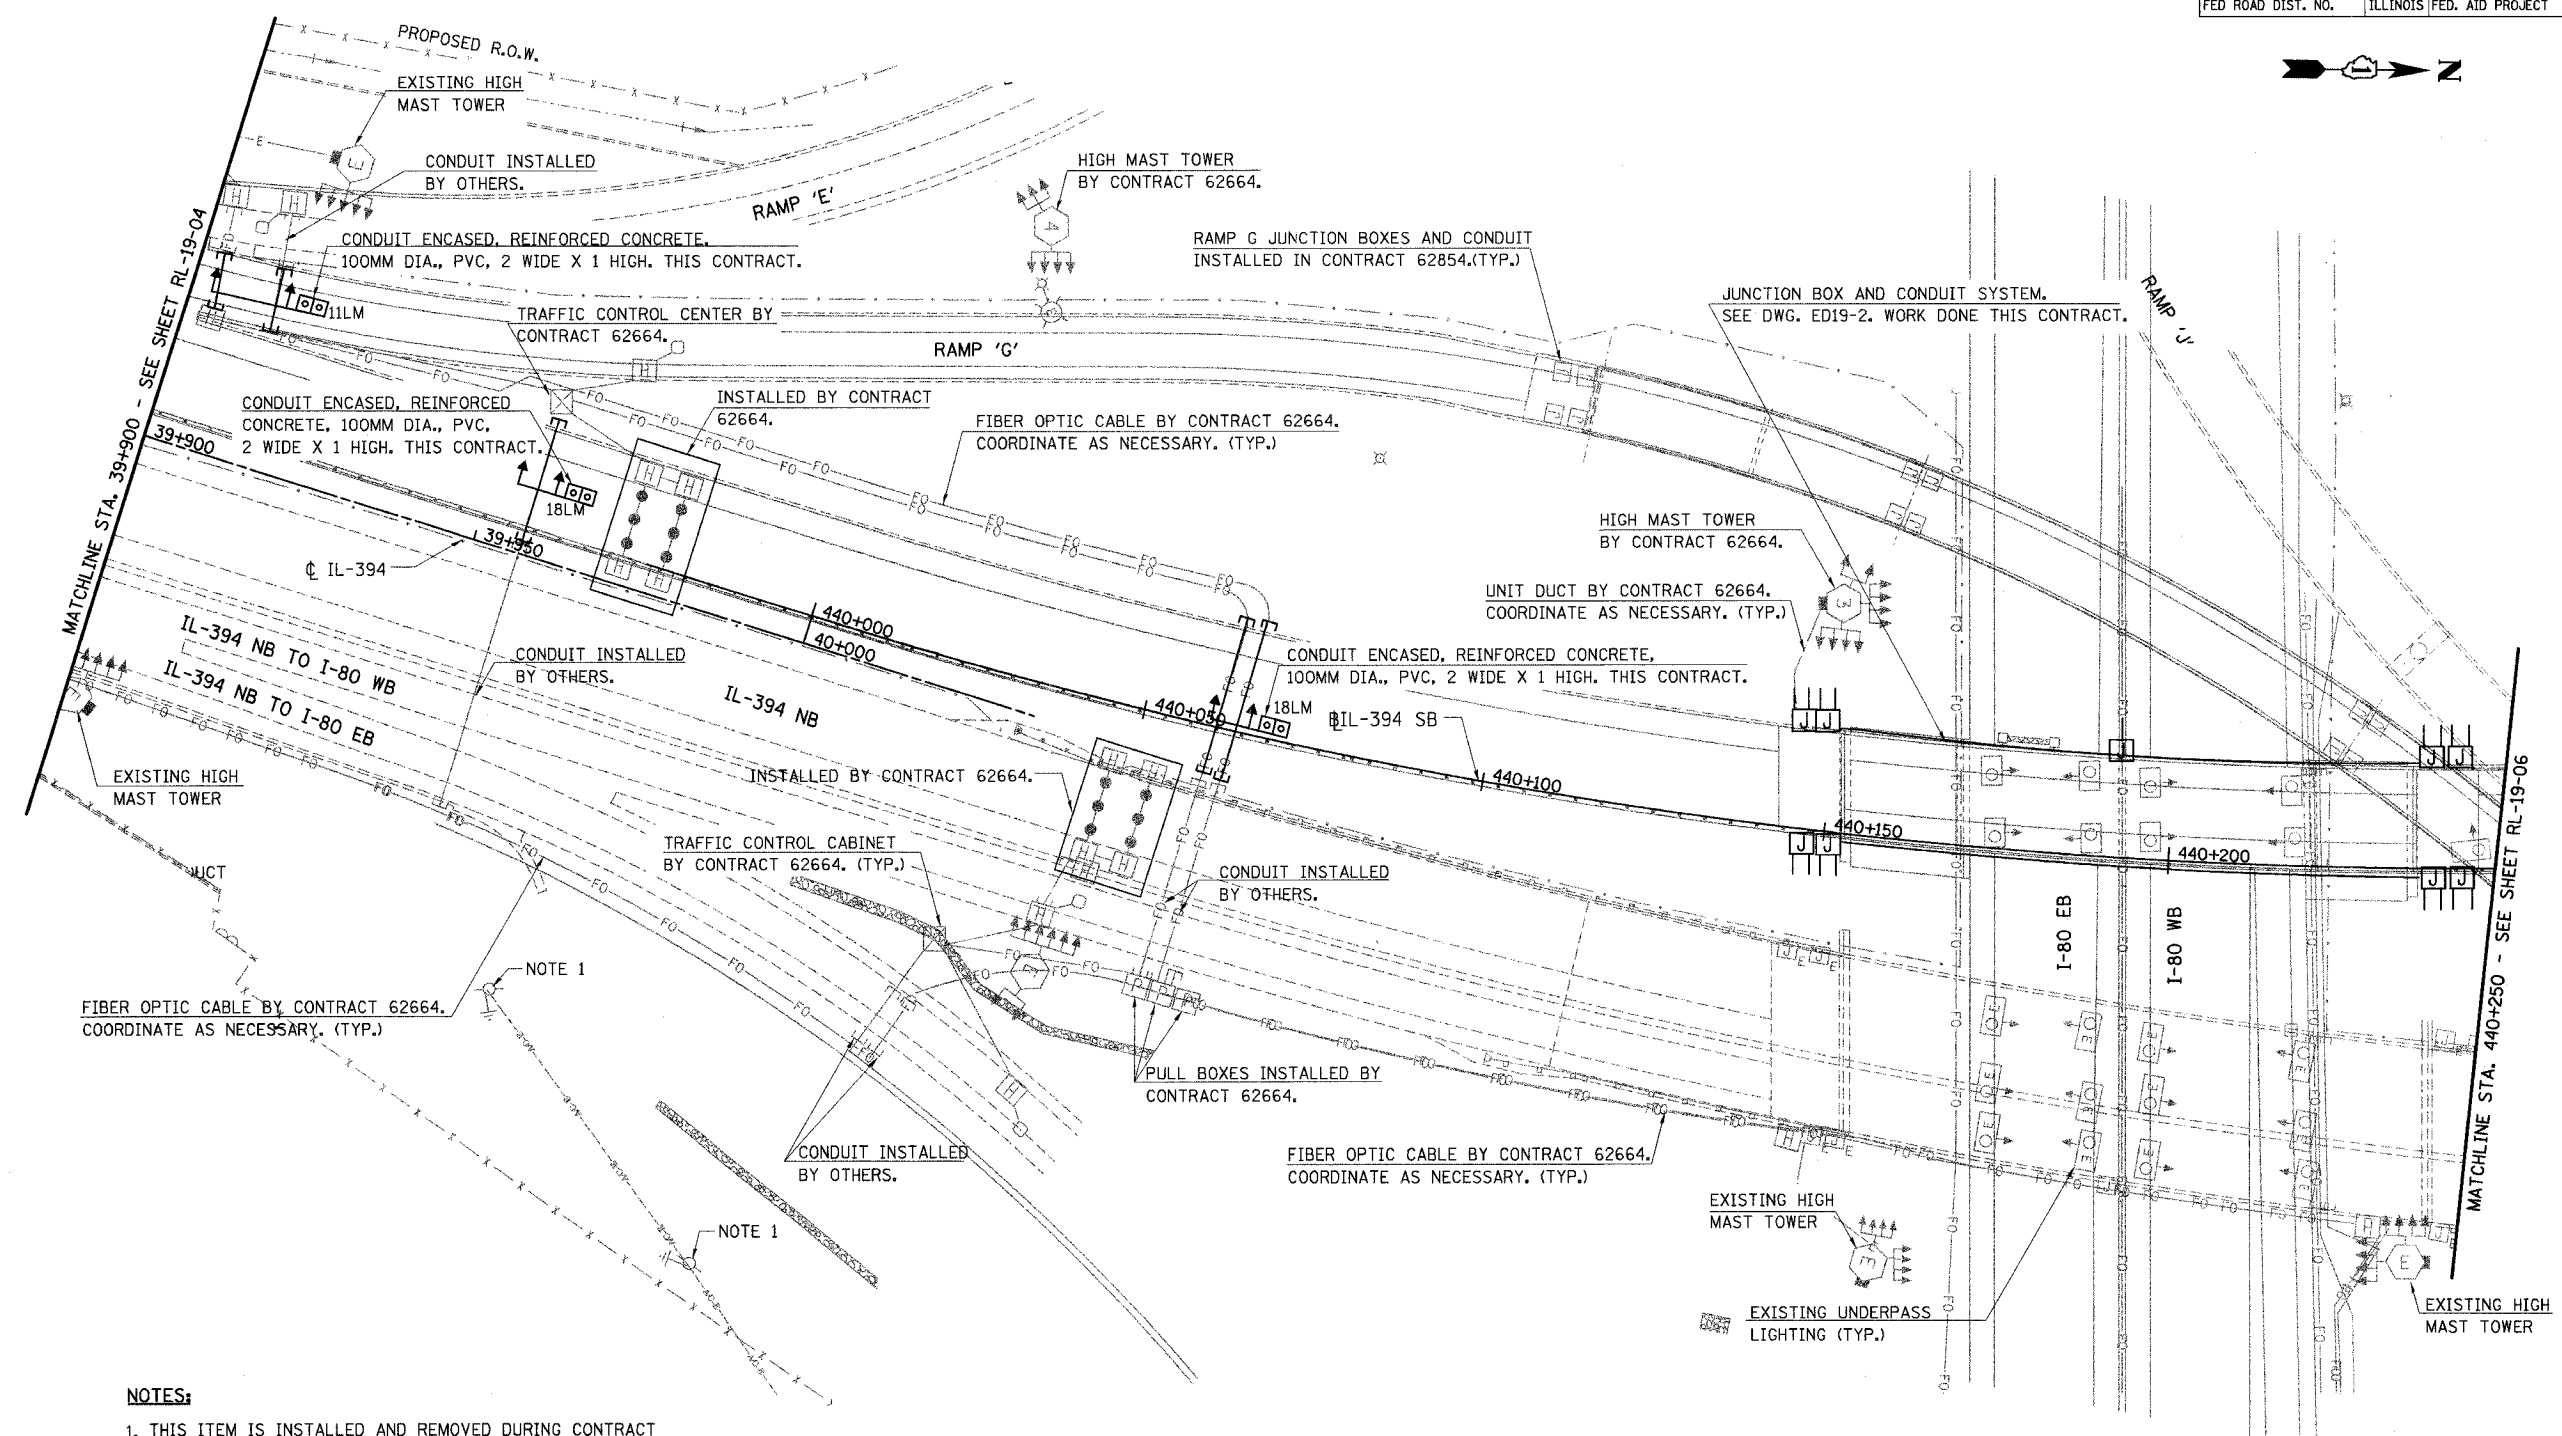


F.A.I. RTE	SECTION	COUNTY	TOTAL SHEETS	SHEET NO.
80/94	•	COOK	870	421
STA.		TO STA.		
FED ROAD DIST. NO.		ILLINOIS FED. AID PROJECT		

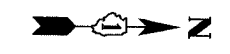

NOTE 1
FIBER OPTIC CABLE BY CONTRACT 62664.
COORDINATE AS NECESSARY. (TYP.)

- NOTES:**
1. THIS ITEM IS INSTALLED AND REMOVED DURING CONTRACT 62108 WITH CONCURRENT WORK UNDER CONSTRUCTION BY CONTRACT 62664.
 2. ALL PVC ENCASED OR EMBEDDED IN CONCRETE WILL BE PVC SCHEDULE 40. (TYP.)
 3. ALL HANDHOLES INSTALLED BY CONTRACT 62664.

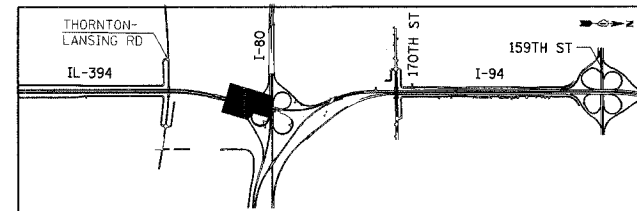

REVISIONS	
NAME	DATE

ILLINOIS DEPARTMENT OF TRANSPORTATION
I-94 EAST BOUND / IL 394 SOUTH BOUND

ROADWAY CONDUIT PLAN
STA. 39+900 TO STA. 440+250

HORIZ SCALE: 1:500
VERT SCALE:
DATE: JULY 18, 2005
DRAWN BY: SPR
CHECKED BY: BB

