


F.A.I. RTE	SECTION	COUNTY	TOTAL SHEETS	SHEET NO.
80/94	•	COOK	870	423
STA.		TO STA.		
FED ROAD DIST. NO.		ILLINOIS FED. AID PROJECT		

NOTES:

1. SEE OVERHEAD SIGN STRUCTURE DRAWINGS FOR CONDUIT IN FOUNDATION DETAILS. ORIENT CONDUIT IN FOUNDATION ACCORDING TO UNIT DUCT FEEDING SIGN. UNIT DUCT FEEDING SIGN IS INSTALLED IN CONTRACT 62664.
2. REMOVAL OF SIGN LIGHTING IS PART OF REMOVE OVERHEAD SIGN STRUCTURE PAY ITEM.
3. FIBER OPTIC CABLE WILL BE ROUTED THROUGH 100MM DIA. CONDUITS ATTACHED TO UNDERSIDE OF BRIDGE DECK. FIBER OPTIC CABLE PROVIDED AND INSTALLED IN CONTRACT 62664. CONDUIT ATTACHED TO UNDERSIDE OF BRIDGE DECK PROVIDED AND INSTALLED IN THIS CONTRACT. COORDINATE AS NECESSARY. SEE DETAIL ED19-4.
4. LIGHTING CABLE ROUTED THROUGH 100MM DIA CONDUIT ATTACHED TO UNDERSIDE OF BRIDGE DECK. CABLE IS PROVIDED AND INSTALLED IN CONTRACT 62664. CONDUIT IS PROVIDED AND INSTALLED IN THIS CONTRACT. COORDINATE AS NECESSARY. SEE DETAIL ED19-3.
5. THIS ITEM IS INSTALLED AND REMOVED DURING CONTRACT 62108 WITH CONCURRENT WORK UNDER CONSTRUCTION BY CONTRACT 62664.
6. ALL PVC ENCASED OR EMBEDDED IN CONCRETE WILL BE PVC SCHEDULE 40. (TYP.)

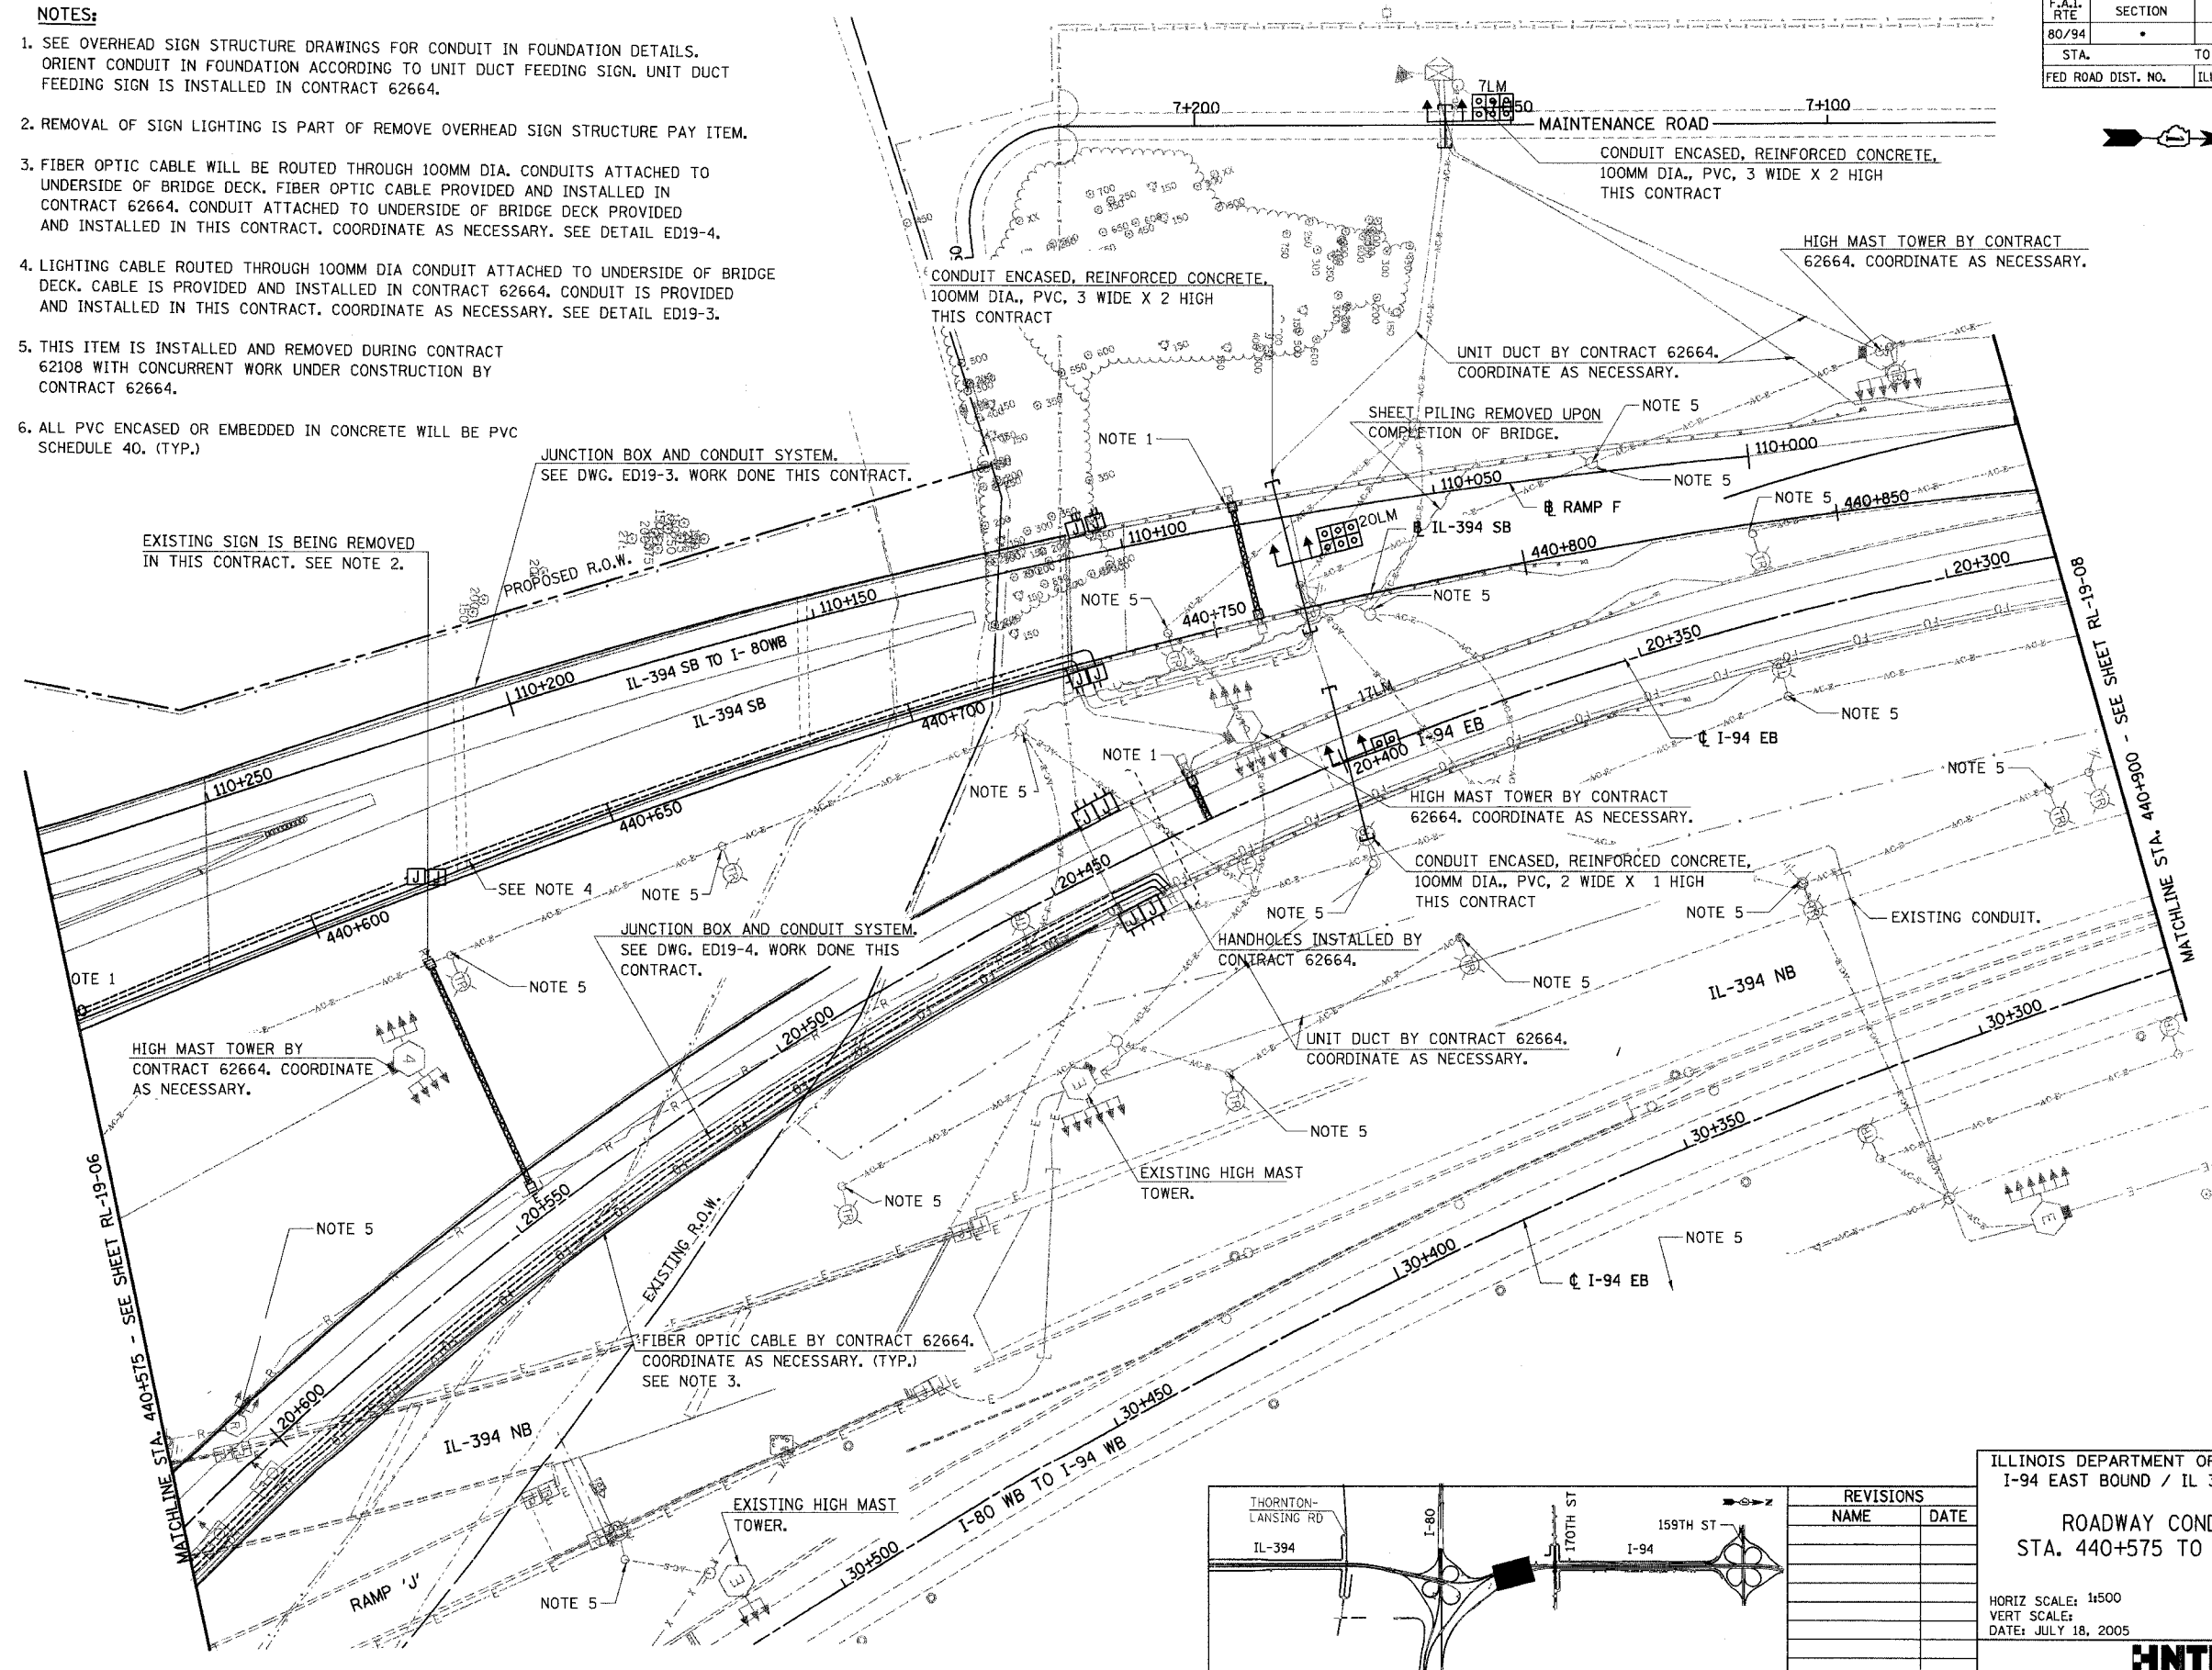

EXISTING SIGN IS BEING REMOVED IN THIS CONTRACT. SEE NOTE 2.

JUNCTION BOX AND CONDUIT SYSTEM. SEE DWG. ED19-3. WORK DONE THIS CONTRACT.

JUNCTION BOX AND CONDUIT SYSTEM. SEE DWG. ED19-4. WORK DONE THIS CONTRACT.

FIBER OPTIC CABLE BY CONTRACT 62664. COORDINATE AS NECESSARY. (TYP.) SEE NOTE 3.

CONDUIT ENCASED, REINFORCED CONCRETE, 100MM DIA., PVC, 3 WIDE X 2 HIGH THIS CONTRACT

HIGH MAST TOWER BY CONTRACT 62664. COORDINATE AS NECESSARY.

UNIT DUCT BY CONTRACT 62664. COORDINATE AS NECESSARY.

SHEET PILING REMOVED UPON COMPLETION OF BRIDGE.

HIGH MAST TOWER BY CONTRACT 62664. COORDINATE AS NECESSARY.

CONDUIT ENCASED, REINFORCED CONCRETE, 100MM DIA., PVC, 2 WIDE X 1 HIGH THIS CONTRACT

HANDHOLES INSTALLED BY CONTRACT 62664.

UNIT DUCT BY CONTRACT 62664. COORDINATE AS NECESSARY.

EXISTING HIGH MAST TOWER.


RL19-07

ILLINOIS DEPARTMENT OF TRANSPORTATION
I-94 EAST BOUND / IL 394 SOUTH BOUND

ROADWAY CONDUIT PLAN
STA. 440+575 TO STA. 440+900

HORIZ SCALE: 1:500
VERT SCALE:
DATE: JULY 18, 2005

DRAWN BY: SPR
CHECKED BY: BB

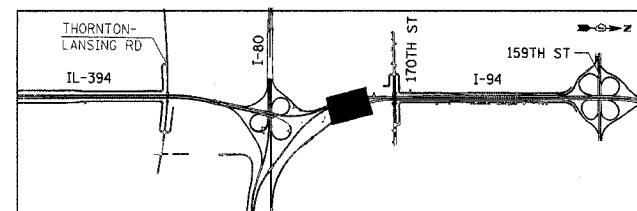

REVISIONS	
NAME	DATE