


F.A.I. RTE	SECTION	COUNTY	TOTAL SHEETS	SHEET NO.
80/94	•	COOK	870	430
STA.		TO STA.		
FED ROAD DIST. NO.		ILLINOIS FED. AID PROJECT		

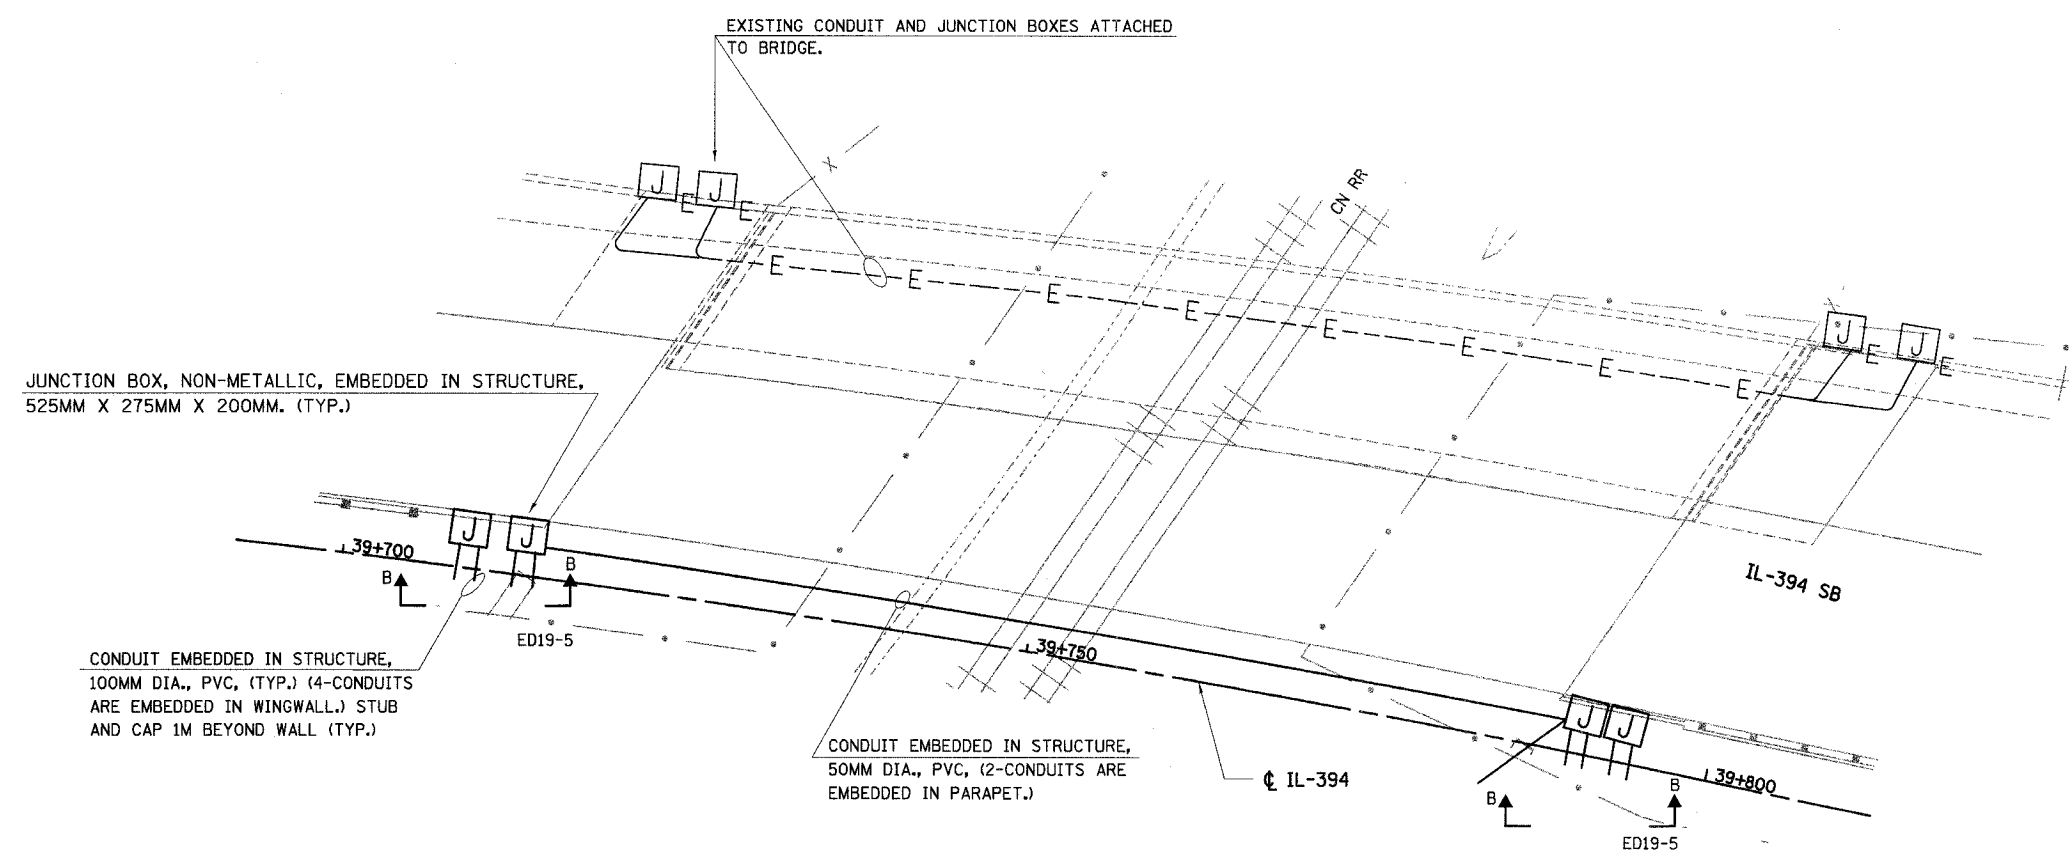

BRIDGE PLAN

ED19-1

ILLINOIS DEPARTMENT OF TRANSPORTATION
I-94 EAST BOUND / IL 394 SOUTH BOUND

**CONDUIT IN BRIDGE DETAIL
IL-394 SB OVER RR**

REVISIONS	
NAME	DATE

HORIZ SCALE:
VERT SCALE:
DATE: JULY 18, 2005

DRAWN BY: SPR
CHECKED BY: BB

