


STATE OF ILLINOIS
DEPARTMENT OF TRANSPORTATION

ROUTE NO.	SECTION	COUNTY	TOTAL SHEETS	SHEET NO.	SHEET NO. 62 91 SHEETS
F. A. I. 80/94	*	COOK	870	576	
FED. ROAD DIST. NO. 1		ILLINOIS	FED. AID PROJECT-		
02033.1 & 0312-708W R-3		CONTRACT NO. 62108			

BEARING SEAT ELEVATION

GIR.	ELEV.
1	185.273
2	185.406
3	185.538
4	185.670
5	185.802
6	185.933

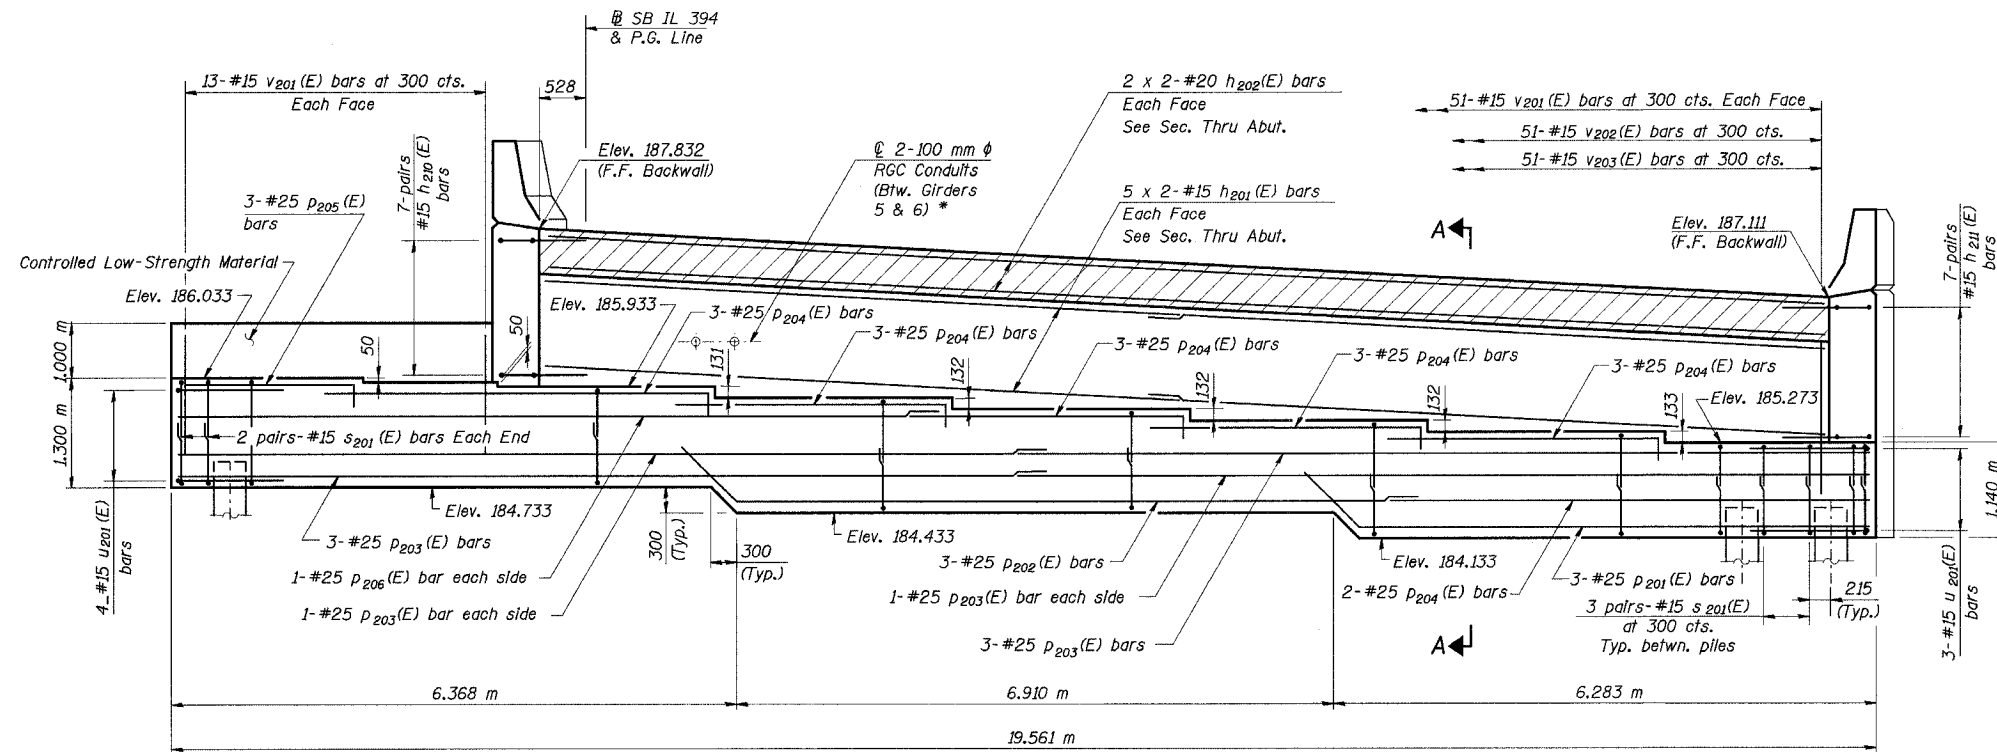

ELEVATION
(Looking South)

* General Contractor to coordinate with Electrical Contractor for location of embedded conduits. Paid under electrical work but installed by Bridge Contractor. Installation included for payment under Concrete Structures.

- Notes:
1. Work this sheet with Sheets 61, 63, and 67 of 91.
 2. Reinforcement bars designated (E) shall be epoxy coated.
 3. All dimensions are in millimeters (mm) except as noted.
 4. Min. bar laps (Unless otherwise shown):
#15 bars - 710
#20 bars - 890
#25 bars - 1480
 5. For Anchor Bolt Installation Details See Sheet 60 of 91.
 6. See Sheet 63 of 91 for placement of dowel bars.
 7. All piles shall be encased in concrete. See Detail on Sheet 67 of 91.
 8. Bars indicated thus "5 x 2-#15" indicates 5 lines bars with 2 lengths per line.

J:\Beauchamp\1\34562\CADD\B1\SN_2800\cda\CTR_19_2800\abi\9001\As_2800.dgn
06-SEP-2005 13:49

DESIGNED	TRL
CHECKED	MEA
DRAWN	LK
CHECKED	MEA

ILLINOIS DEPARTMENT OF TRANSPORTATION
I-94 EAST BOUND / IL 394 SOUTH BOUND
SOUTH ABUTMENT ELEVATION
SB IL ROUTE 394 OVER THORN CREEK
F.A.P. 332 SECTION (02033.1 & 0312-708W) R-3
COOK COUNTY
STA. 440+704.350 STRUCTURE NO. 016-2800
DATE JUL 18, 2005
SCALE ---
HNTB