


STATE OF ILLINOIS
DEPARTMENT OF TRANSPORTATION

| | | | | | |
|-----------------------|---------|----------|----------------------------|-----------|---------------------------|
| ROUTE NO. | SECTION | COUNTY | TOTAL SHEETS | SHEET NO. | SHEET NO. 13 56 SHEETS |
| F. A. I. 80/94 | * | COOK | 870 | 623 | |
| FED. ROAD DIST. NO. 1 | | ILLINOIS | FED. AID PROJECT- | | CONTRACT NO. 62108 |
| | | | * (0203.1 & 0312-708W) R-3 | | |

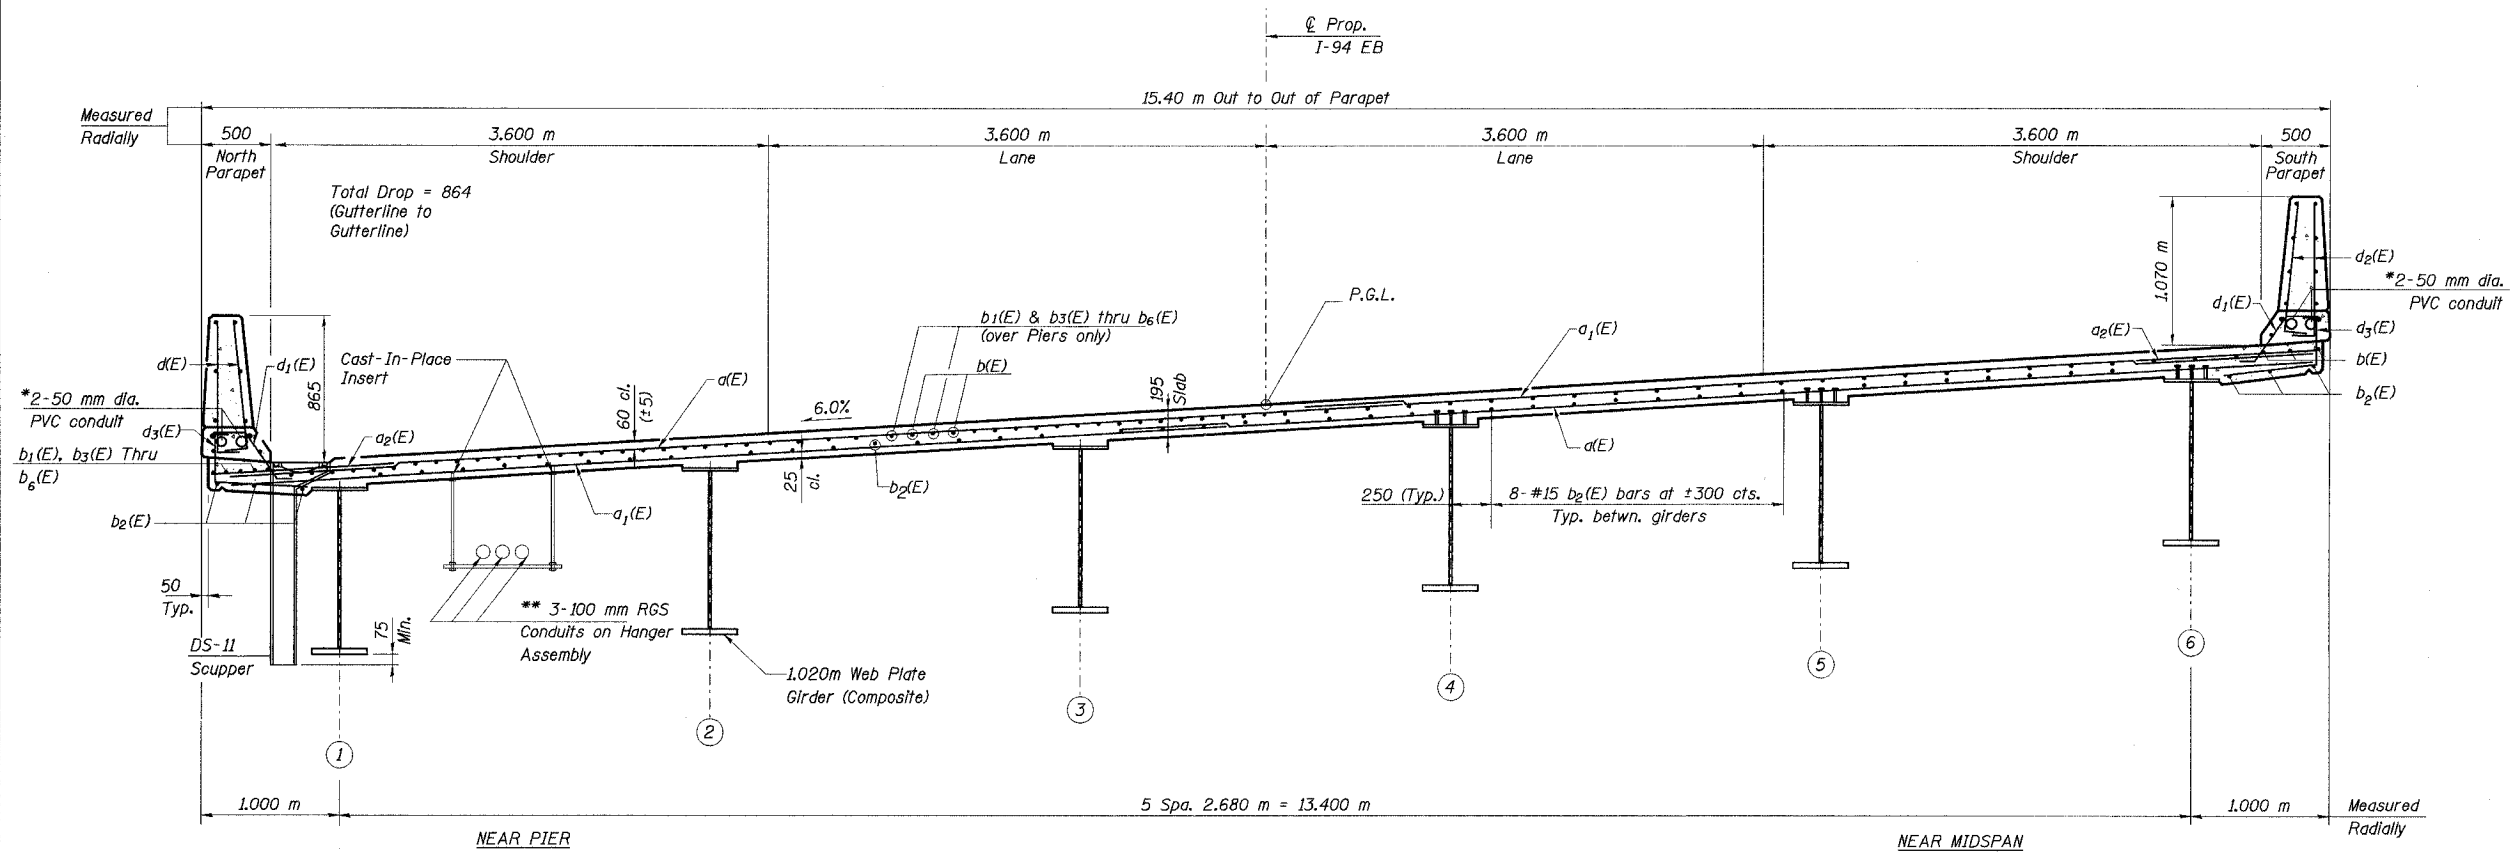

CROSS SECTION
(Looking Up Station)

- NOTES:**
1. Work this sheet with Sheet No. 10, 11, & 12 of 56 Sheets.
 2. See Sheet No. 16 of 56 sheets for Bill of Material and Deck & Parapet Details.
 3. Reinforcement bars designated (E) shall be epoxy coated.
 4. For Beam Layout See Sheet No. 22 of 56 sheets.
 5. All dimensions are in millimeters (mm) except as noted.
- * See Electrical Drawings for location and type.
Paid under Electrical Contract but installed by Bridge Contractor.
Installation included for payment under Concrete Superstructure.
Bridge Contractor to coordinate with Electrical Contractor.
- ** Elements Paid & Installed under Electrical Contract.

| | |
|----------|------------|
| DESIGNED | R.A. |
| CHECKED | M.R. |
| DRAWN | R.A. |
| CHECKED | M.R / H.T. |

ILLINOIS DEPARTMENT OF TRANSPORTATION
I-94 EAST BOUND / IL 394 SOUTH BOUND
DECK CROSS SECTION & DETAILS
EB I-94 OVER THORN CREEK
F.A.P. 332 SECTION (0203.1 & 0312-708W) R-3
COOK COUNTY
STA. 20+809.000 STRUCTURE NO. 016-2807
DATE: 7/18/05
SCALE: NTS

Soodan
Soodan & Associates, Inc.
100 North LaSalle Street, Suite 1800
Chicago, Illinois 60602

JK:cm
at:345627.CADD\1\1\SN_2807\016-2807\1\1\190804\16-2807.dgn
15-AUG-2005 09:42