
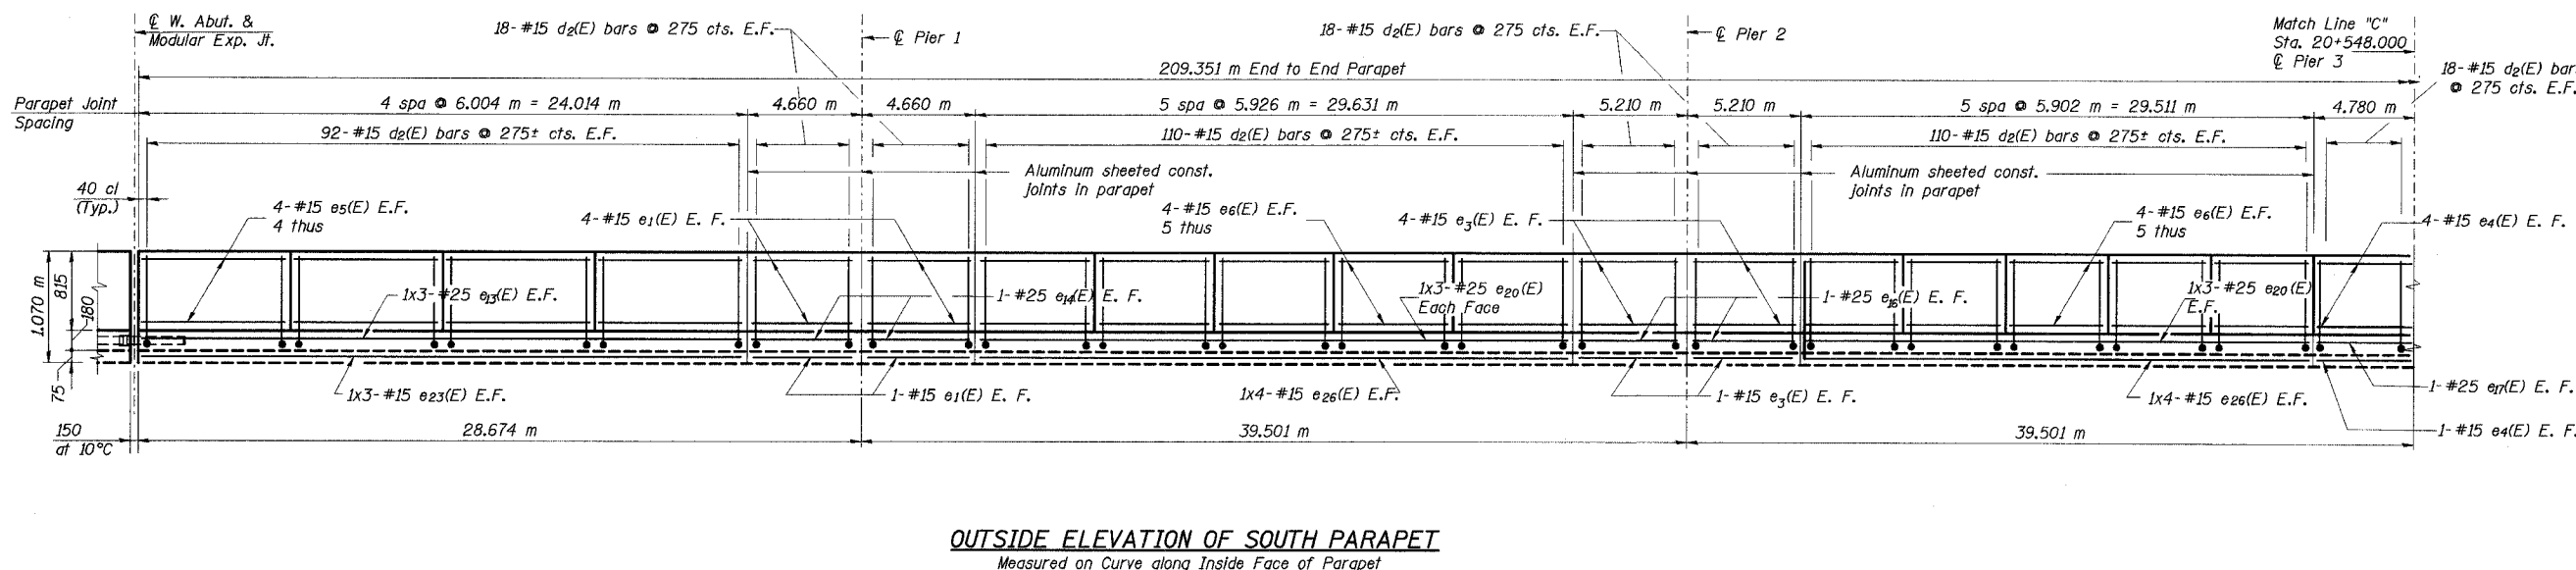


STATE OF ILLINOIS
DEPARTMENT OF TRANSPORTATION

ROUTE NO.	SECTION	COUNTY	TOTAL SHEETS	SHEET NO.	SHEET NO. 14
F. A. 1. 80/94		COOK	870	624	56 SHEETS
FED. ROAD DIST. NO. 1	ILLINOIS	FED. AID PROJECT-			
(0203.1 & 0312-708W) R-3			CONTRACT NO. 62108		

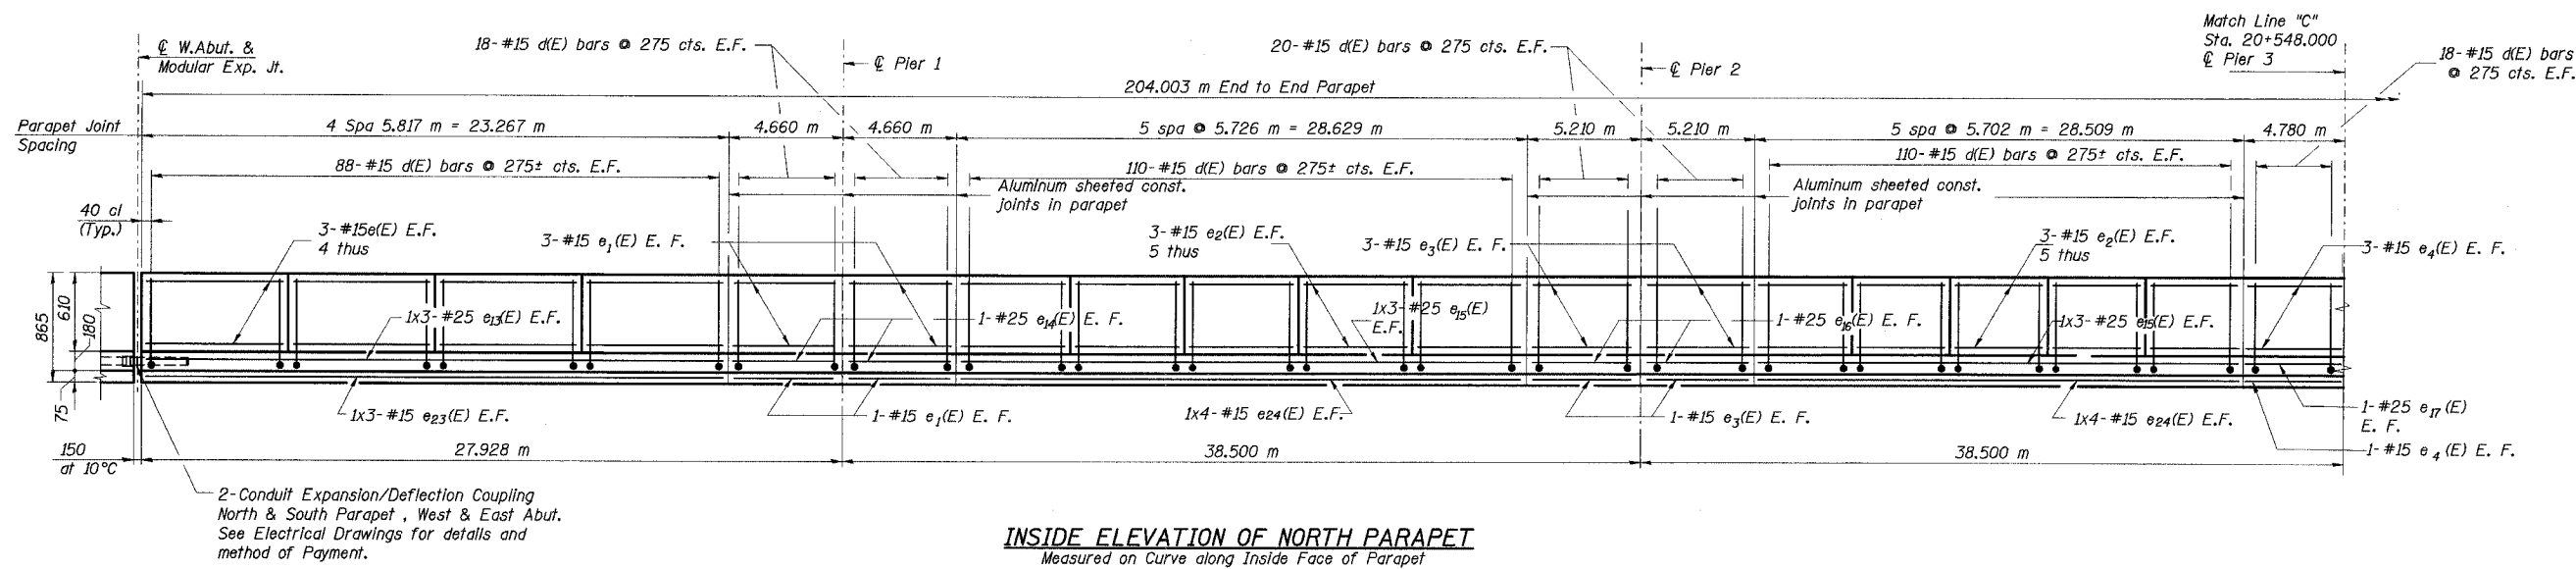

DESIGNED	R.A.
CHECKED	M.R.
DRAWN	R.A.
CHECKED	M.R / H.T.

MIN. BAR LAPS
#15 bars - 510
#20 bars - 640
#25 bars - 1060

- NOTES:**
- See Sheet 16 of 56 for Superstructure Details.
 - See Sheet 16 of 56 for Bill of Material.
 - Reinforcement bars designated (E) shall be Epoxy coated.
 - Bars indicated thus 4x7-#15 etc. indicates 4 lines of bars with 7 lengths per line.
 - All dimensions are in millimeters (mm) except as noted.

ILLINOIS DEPARTMENT OF TRANSPORTATION
I-94 EAST BOUND / IL 394 SOUTH BOUND
PARAPET ELEVATION & DETAILS 1 OF 2
EB I-94 OVER THORN CREEK
F.A.P. 332 SECTION (0203.1 & 0312-708W) R-3
COOK COUNTY
STA. 20+809.000 STRUCTURE NO. 016-2807
DATE: 7/18/05
SCALE: NTS
Soodan
Soodan & Associates, Inc.
100 North LaSalle Street, Suite 1800
Chicago, Illinois 60602