


STATE OF ILLINOIS
DEPARTMENT OF TRANSPORTATION

ROUTE NO.	SECTION	COUNTY	TOTAL SHEETS	SHEET NO.
F.A.I. 80/94	*	COOK	870	693
FED. ROAD DIST. NO. 1	ILLINOIS	FED. AID PROJECT		

SHEET NO. 1
12 SHEETS

*(0203.1 & 0312-708W) R-3 CONTRACT #62108

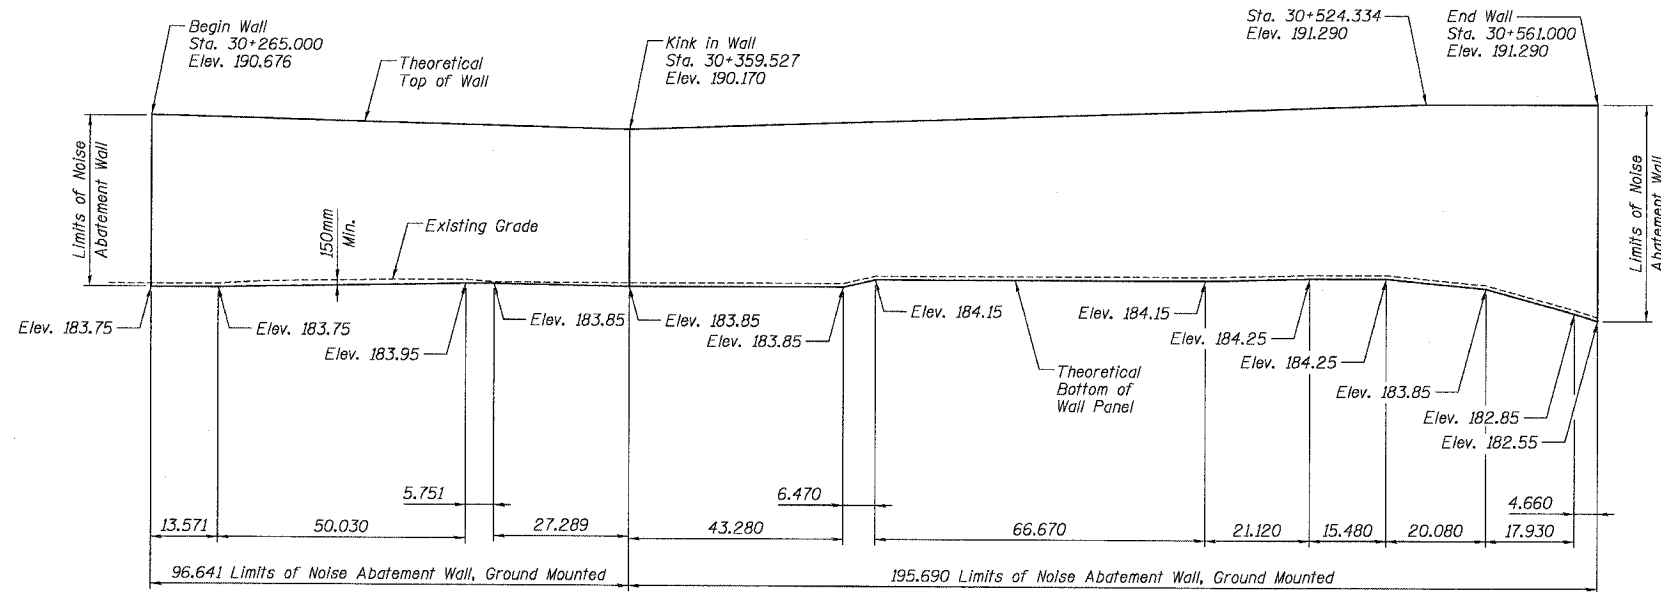

ELEVATION NOISE ABATEMENT WALL FOR RECEPTOR R2
Stationing is along \odot I-94 WB

NOTES

All dimensions are in meters (m) except as noted.


For Plan Location, Offsets, and Alignment of Noise Abatement Wall, see Roadway Plans.

The first panel and the second panel of the Noise Abatement Wall for Receptor R2 shall be 600mm maximum and 300mm maximum, respectively, below the theoretical top of wall elevation.

BILL OF MATERIAL

Item	Unit	Quantity
Noise Abatement Wall, Ground Mounted	m ²	1,976

DESIGNED	LAS
CHECKED	DAZ
DRAWN	SAW
CHECKED	DAZ

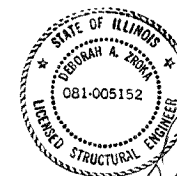

Brandon A. Zroka 08-17-05
expires 11-30-06

ILLINOIS DEPARTMENT OF TRANSPORTATION
FAI ROUTE 80 (INTERSTATE 80/94)
INTERSTATE 294 TO US ROUTE 41
**NOISE ABATEMENT WALL
ELEVATIONS 1**

DATE JULY 18, 2005
SCALE

