
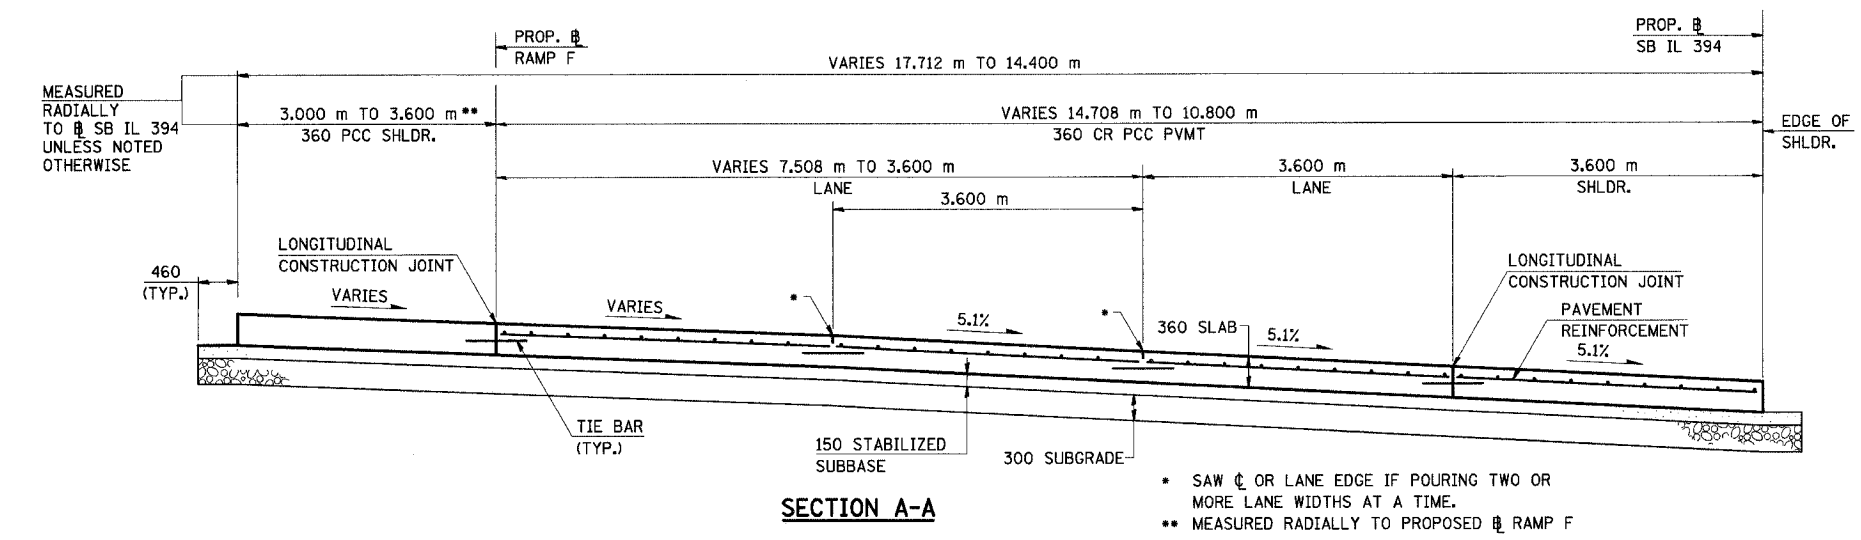


FAI RTE	SECTION	COUNTY	TOTAL SHEETS	SHEET NO.
80/94	*	COOK	870	715
STA.		TO STA.		
FED ROAD DIST. NO.		ILLINOIS FED. AID PROJECT		

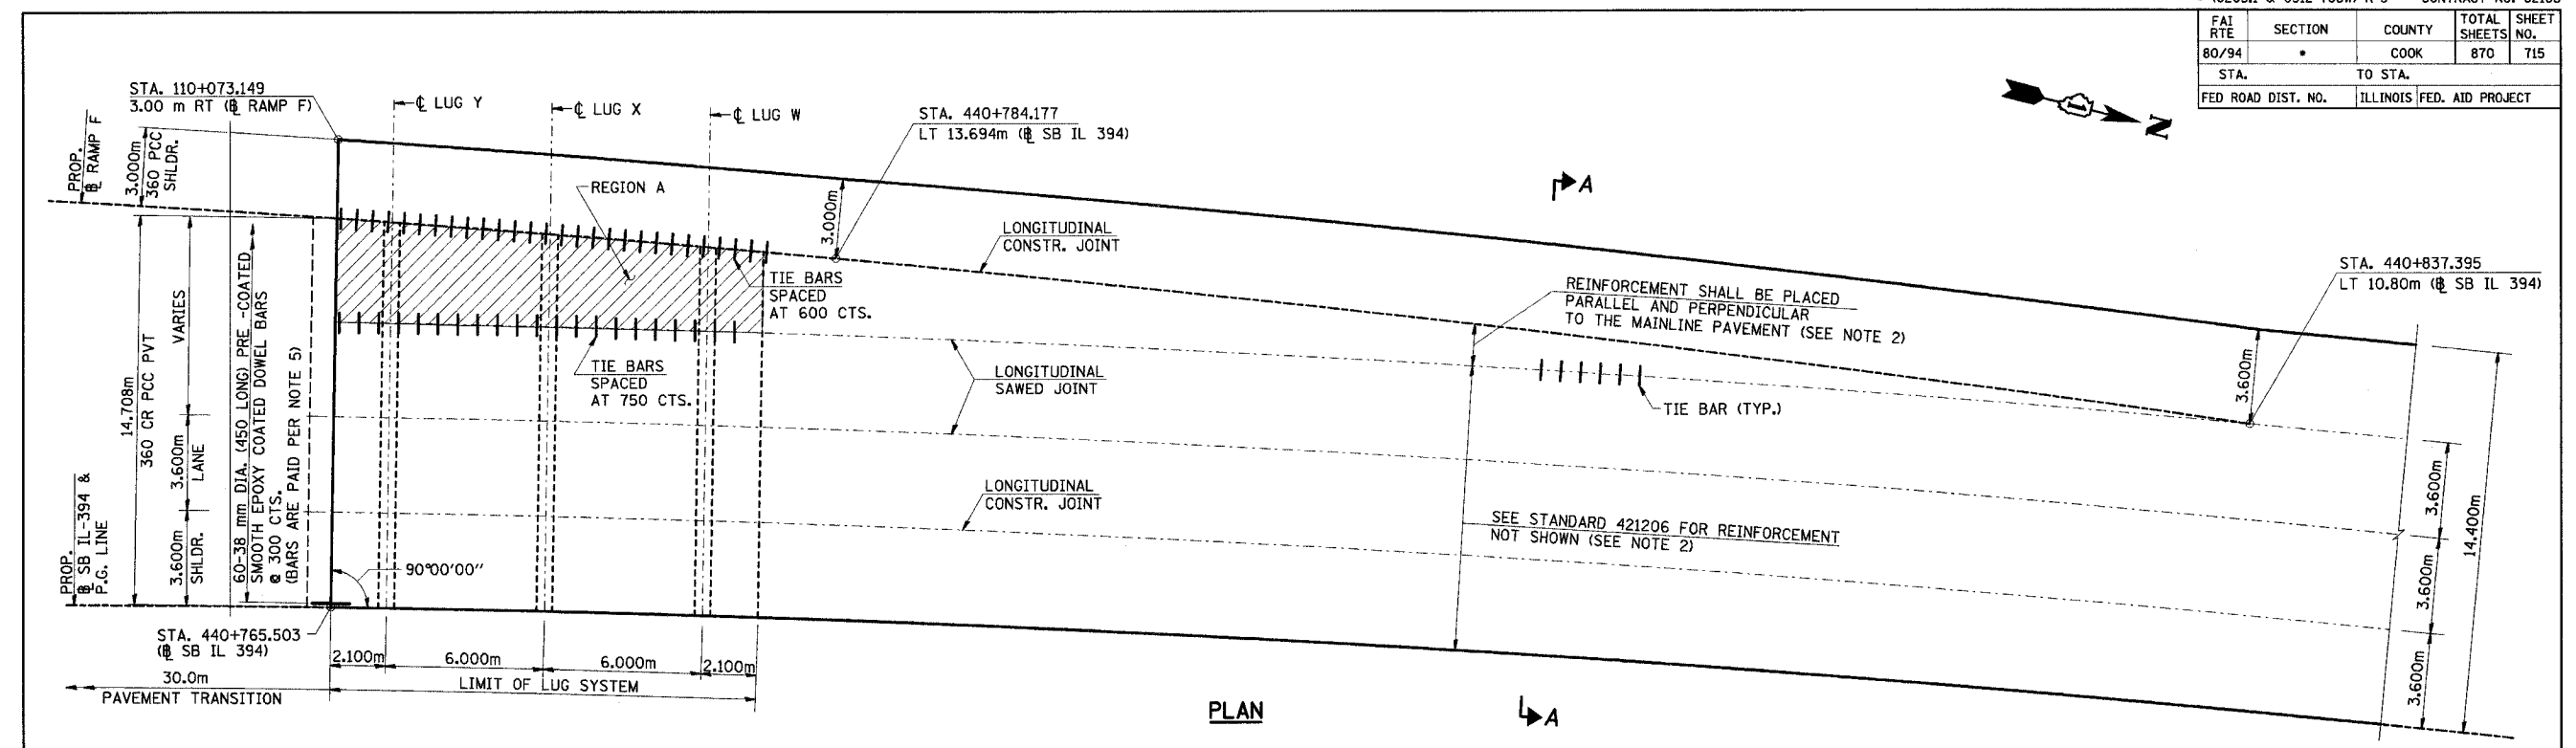

- NOTES:**
1. SEE STANDARD 420001 AND 420401 FOR JOINT DETAILS NOT SHOWN.
  2. SEE STANDARD 421001 FOR DETAILS OF CRC PAVEMENT REINFORCEMENT.
  3. ALL DIMENSIONS ARE IN MILLIMETERS UNLESS OTHERWISE SHOWN.
  4. SEE STANDARD 421206 FOR SECTIONS NOT SHOWN
  5. ALL WORK AND MATERIALS ARE INCLUDED FOR PAYMENT UNDER "CONTINUOUSLY REINFORCED PORTLAND CEMENT CONCRETE PAVEMENT-360mm"

\* SAW @ OR LANE EDGE IF POURING TWO OR MORE LANE WIDTHS AT A TIME.  
 \*\* MEASURED RADIALLY TO PROPOSED @ RAMP F

REVISIONS	
NAME	DATE

ILLINOIS DEPARTMENT OF TRANSPORTATION  
 I-94 EAST BOUND / IL 394 SOUTH BOUND

**LUG SYSTEM COMPL. SPL.**

HORIZ SCALE:  
 VERT SCALE:  
 DATE: JUL 18, 2005

DRAWN BY: LK  
 CHECKED BY: PY

**HNTB**