


• (0203.1 & 0312-708W) R-3 CONTRACT # 62108

F.A.I. RTE.	SECTION	COUNTY	TOTAL SHEETS	SHEET NO.
80/94		COOK	870	779
STA. TO STA.		ILLINOIS FED. AID PROJECT		
183	182	181	180	

FINAL SURVEY	BY	DATE
NOTE BOOK		
AREAS CHECKED		

ORIGINAL SURVEY	BY	DATE
NOTE BOOK		
AREAS CHECKED		


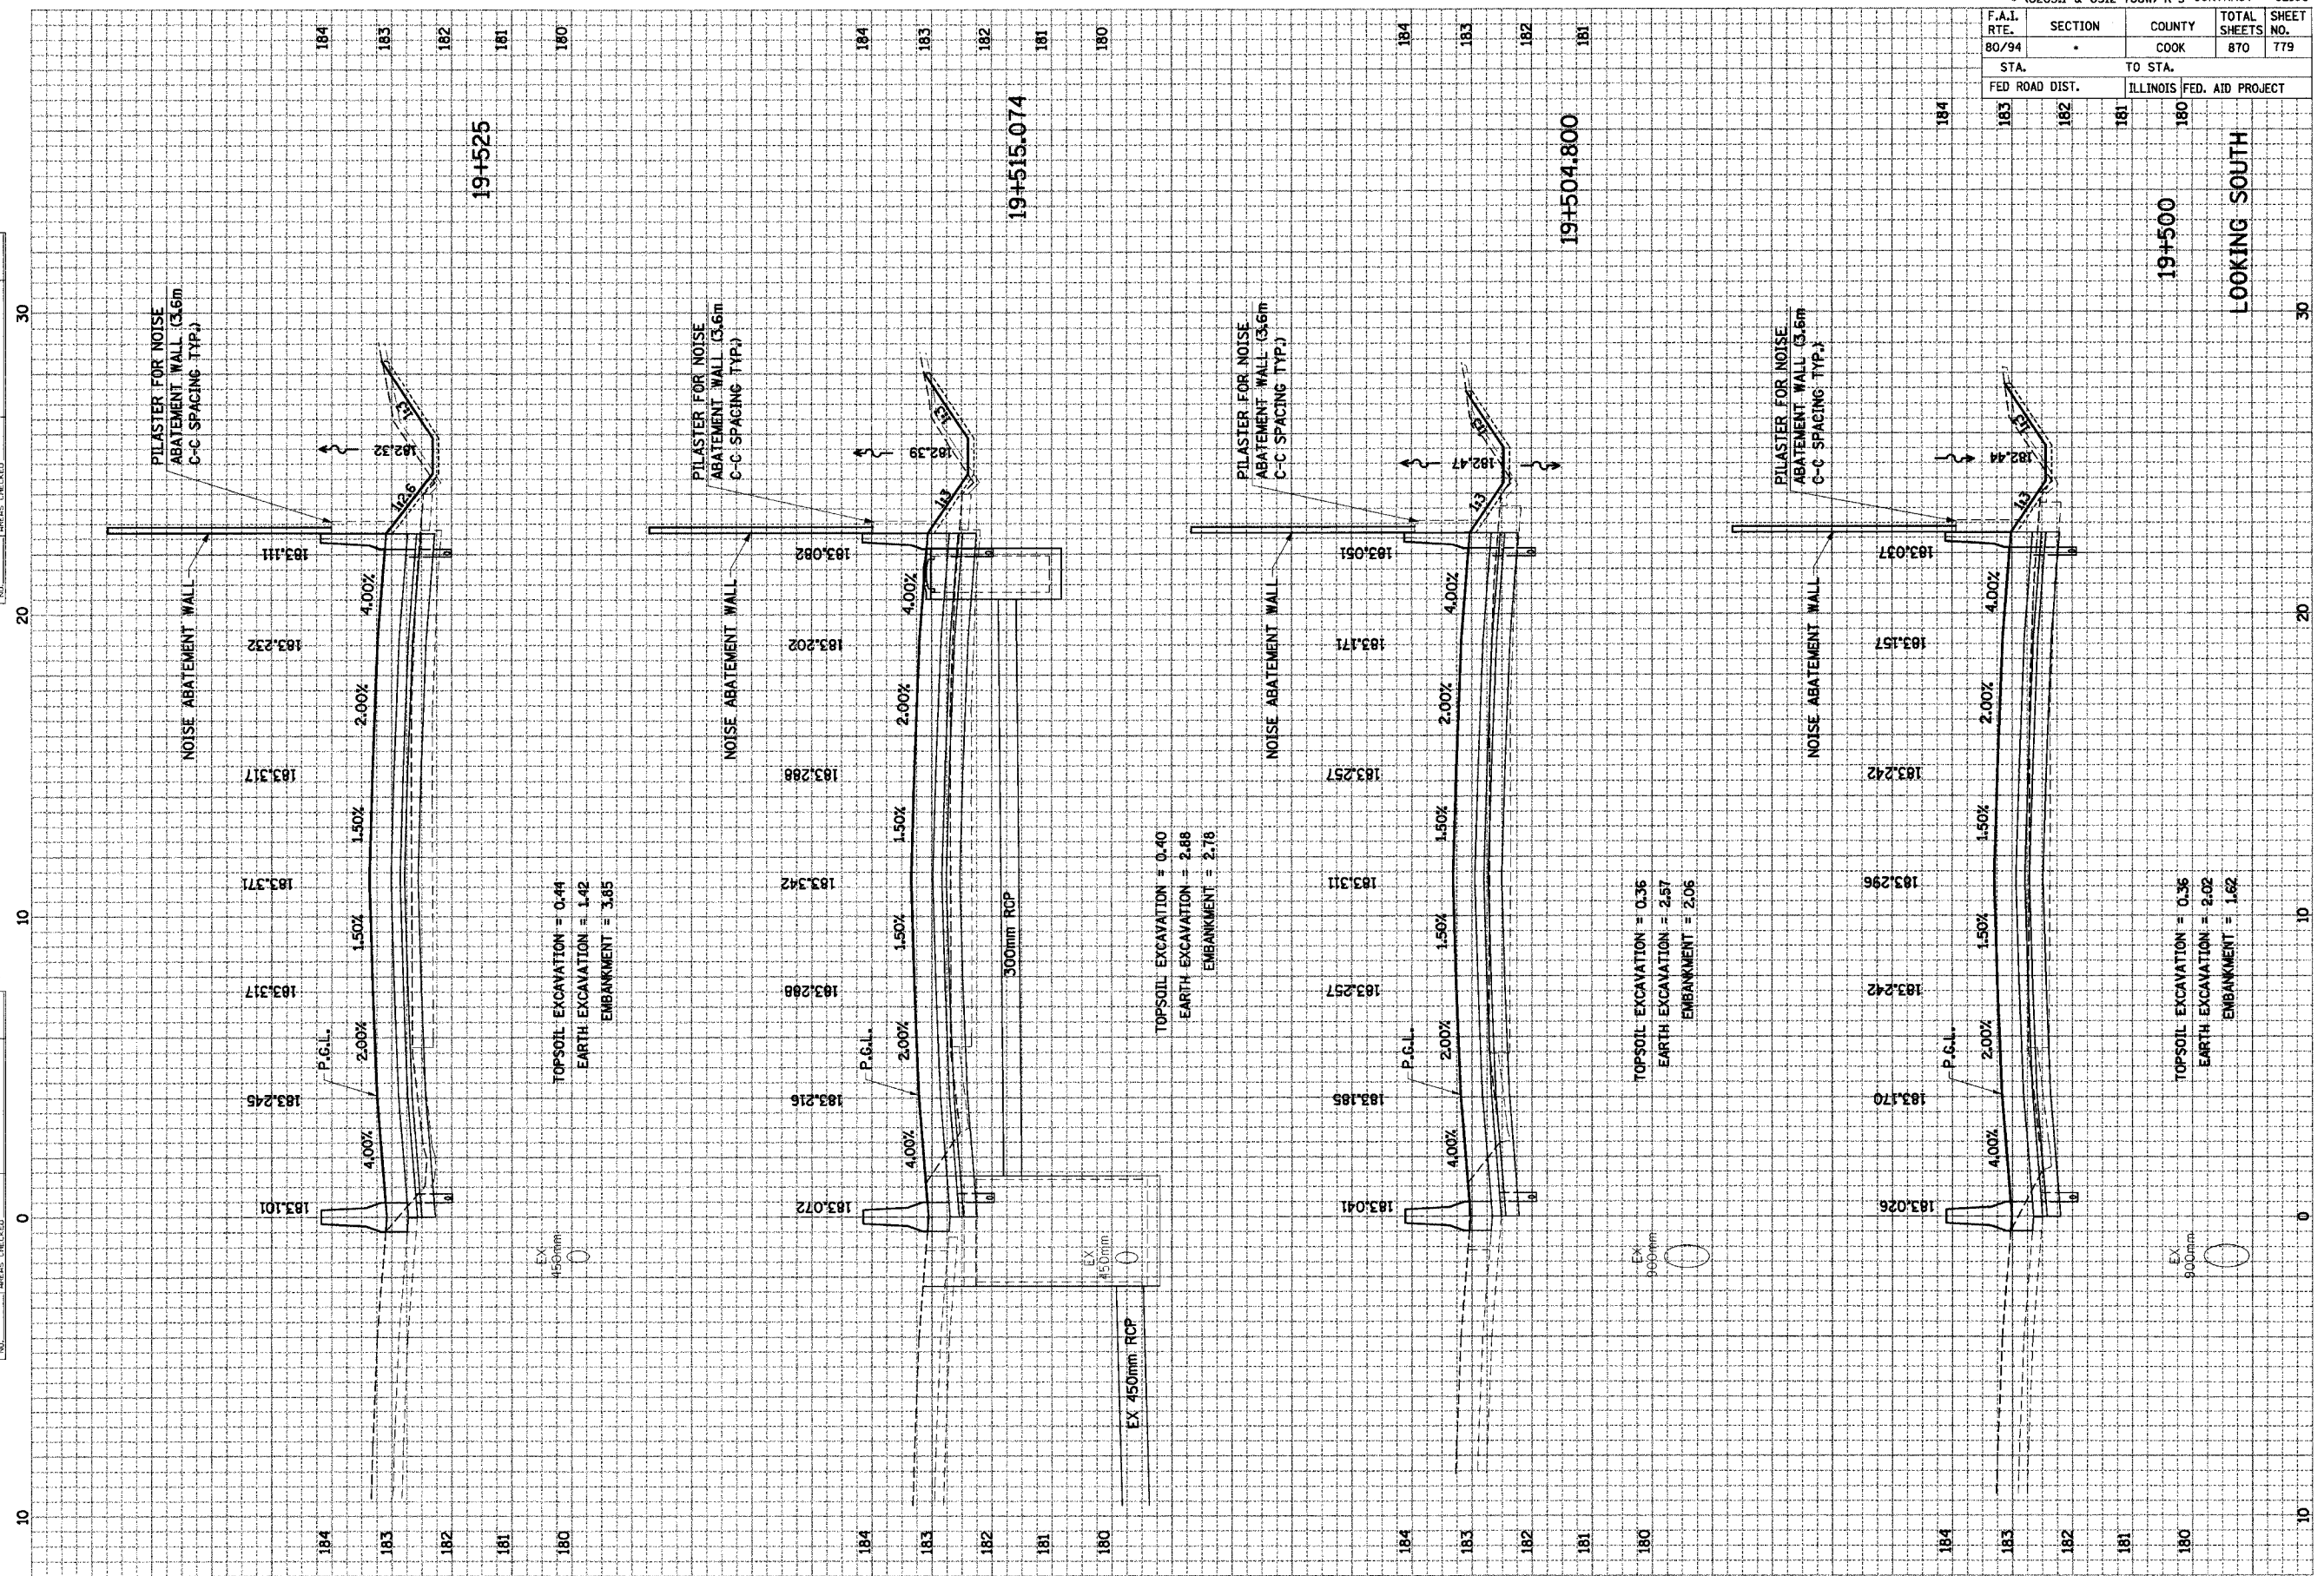


TOPSOIL EXCAVATION = 0.44
EARTH EXCAVATION = 1.42
EMBANKMENT = 3.85

TOPSOIL EXCAVATION = 0.40
EARTH EXCAVATION = 2.88
EMBANKMENT = 2.78

TOPSOIL EXCAVATION = 0.36
EARTH EXCAVATION = 2.57
EMBANKMENT = 2.06

TOPSOIL EXCAVATION = 0.36
EARTH EXCAVATION = 2.02
EMBANKMENT = 1.62

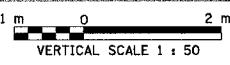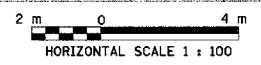

19+500
LOOKING SOUTH