


F.A.I. RTE.	SECTION	COUNTY	TOTAL SHEETS	SHEET NO.
80/394	*	COOK	870	800
STA.		TO STA.		
FED. ROAD DIST. NO. 1		ILLINOIS	FED. AID PROJECT	

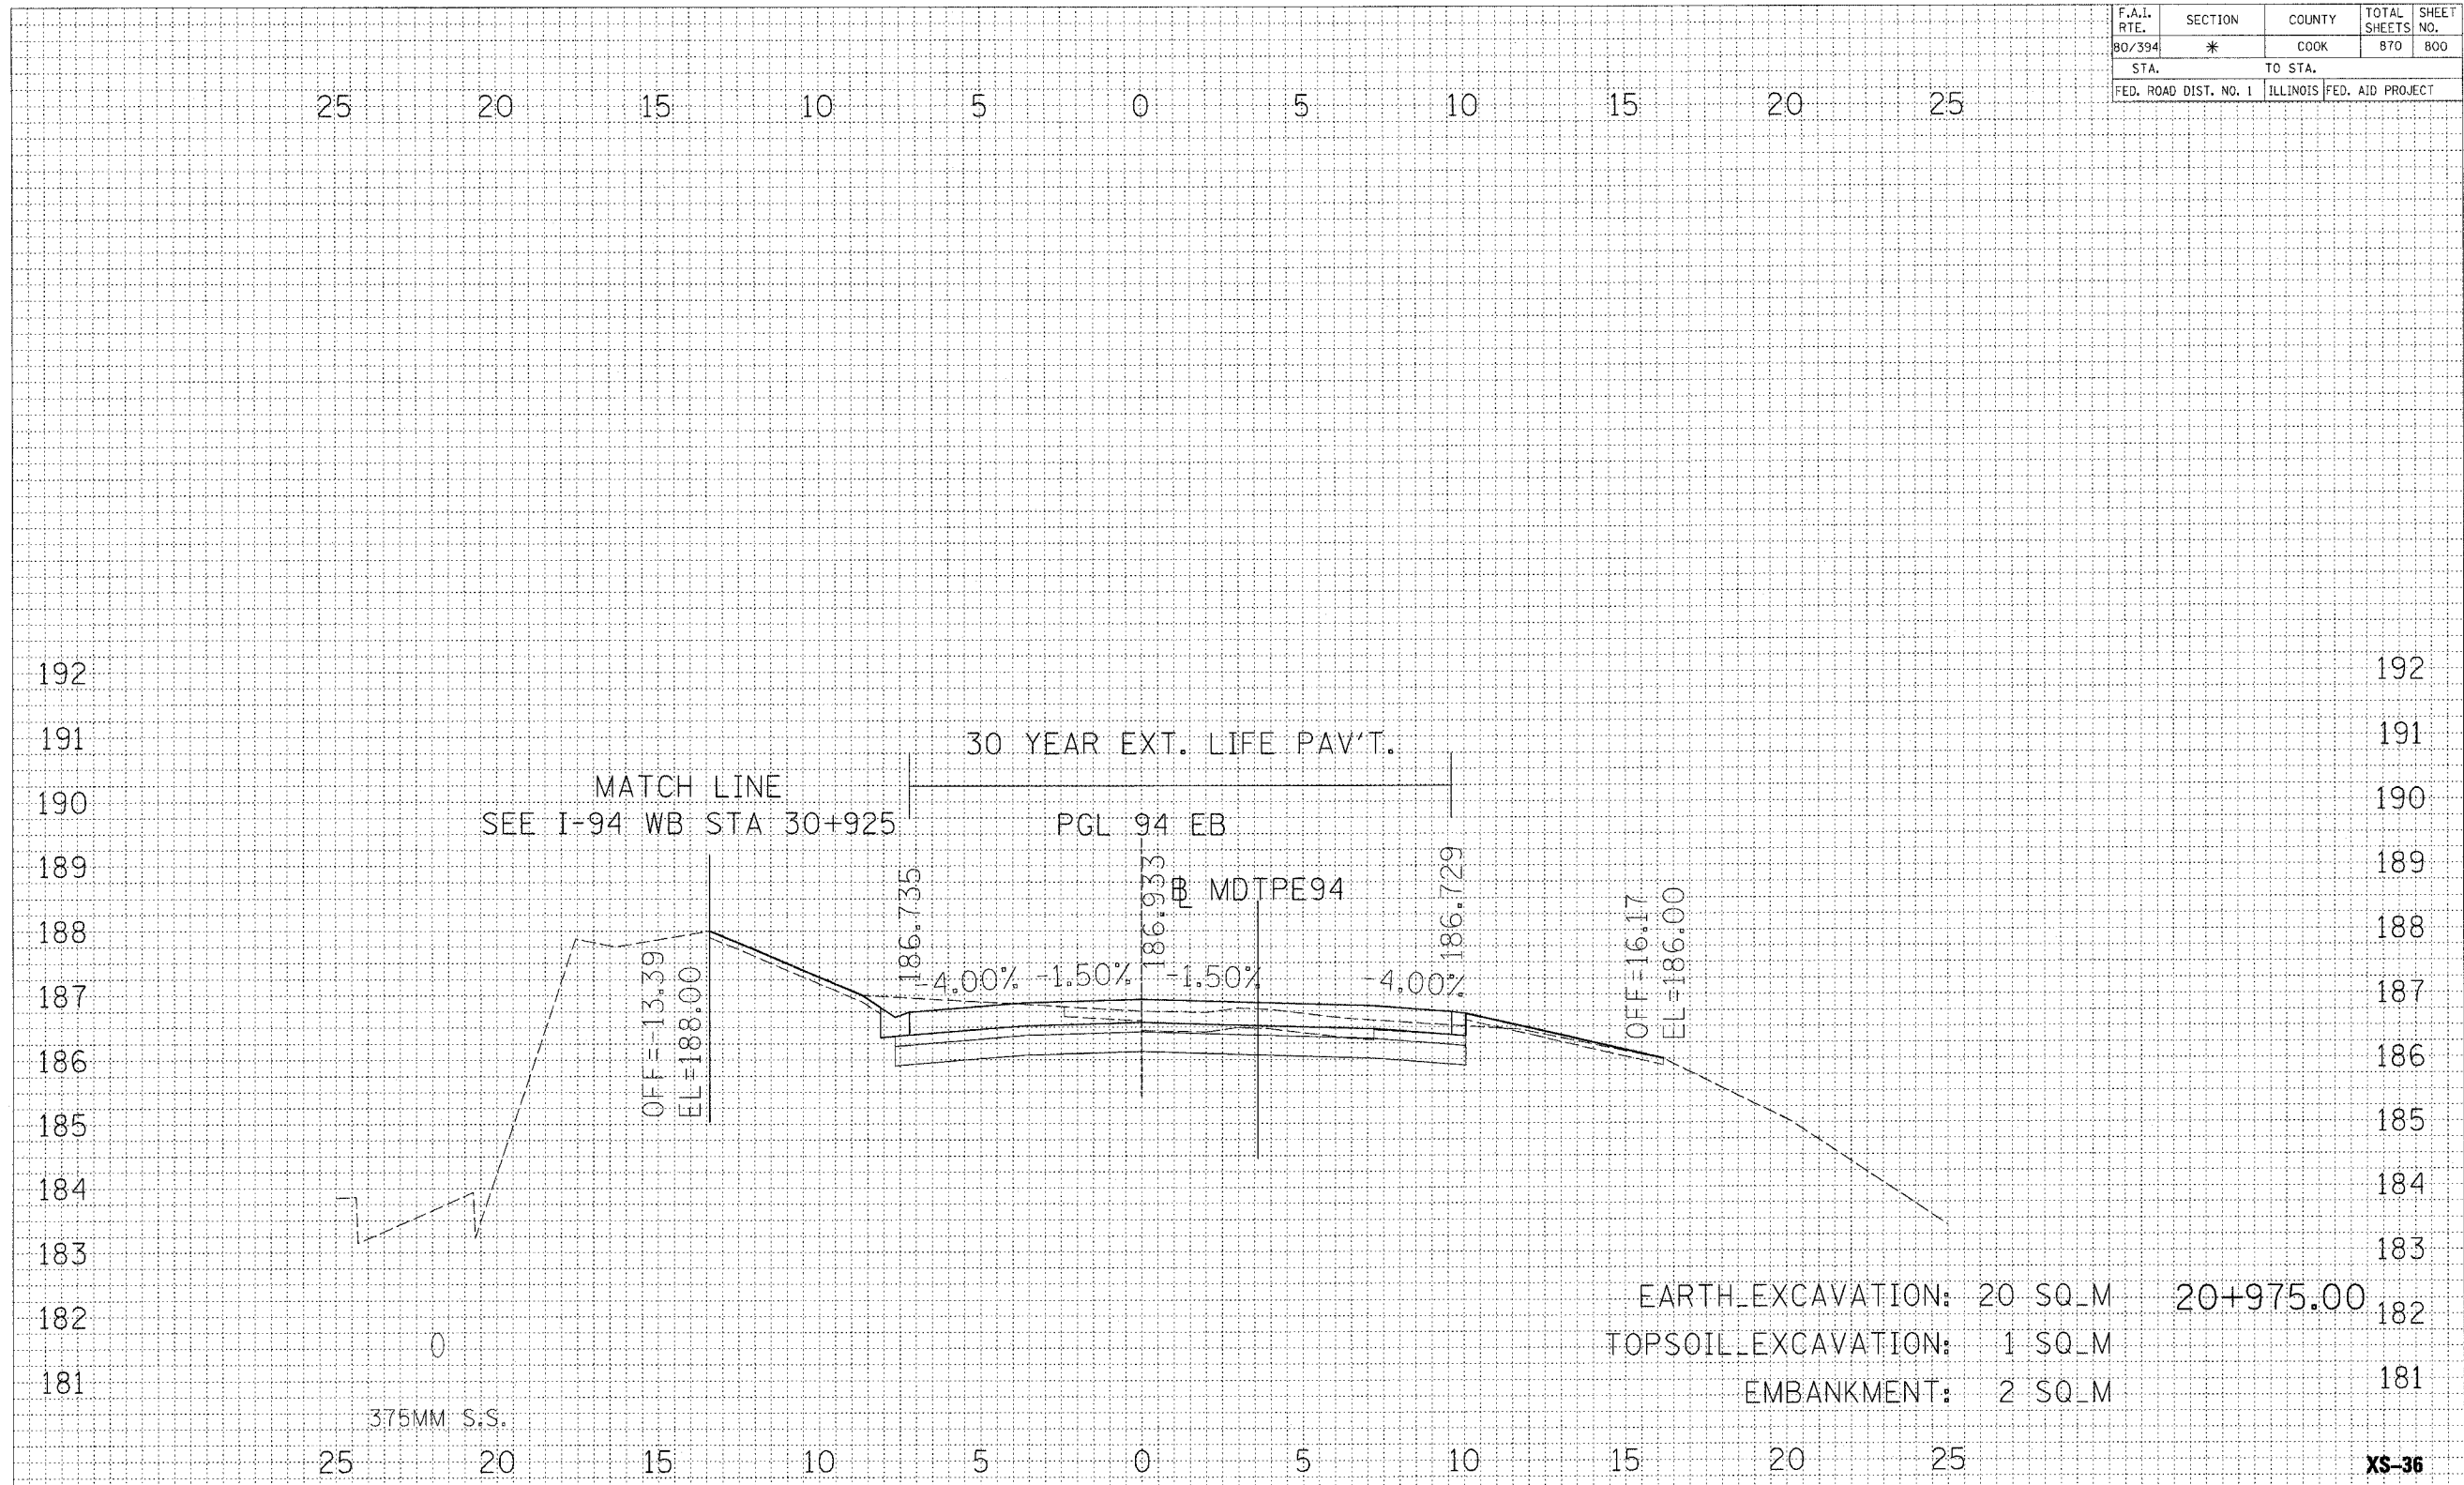

FINAL SURVEY	BY	DATE
NO. _____	_____	_____
NOTE BOOK		
AREAS CHECKED		
AREAS CHECKED		

ORIGINAL SURVEY	BY	DATE
NO. _____	_____	_____
NOTE BOOK		
AREAS CHECKED		
AREAS CHECKED		

REVISIONS		ILLINOIS DEPARTMENT OF TRANSPORTATION F.A.I. ROUTE 80/94 (INTERSTATE 80/294)
NAME	DATE	
		<p>CROSS SECTIONS EB I-94</p> <p>HORIZ. SCALE: 1:100 VERT. SCALE: 1:50 DATE: JULY 18, 2005</p> <p>DRAWN BY: TRK CHECKED BY: RCH</p> <p>McDonough Associates Inc. Engineers / Architects</p>