


F.A.I. RTE.	SECTION	COUNTY	TOTAL SHEETS	SHEET NO.
80/294	*	COOK	870	803
STA.		TO STA.		
FED. ROAD DIST. NO. 1		ILLINOIS FED. AID PROJECT		

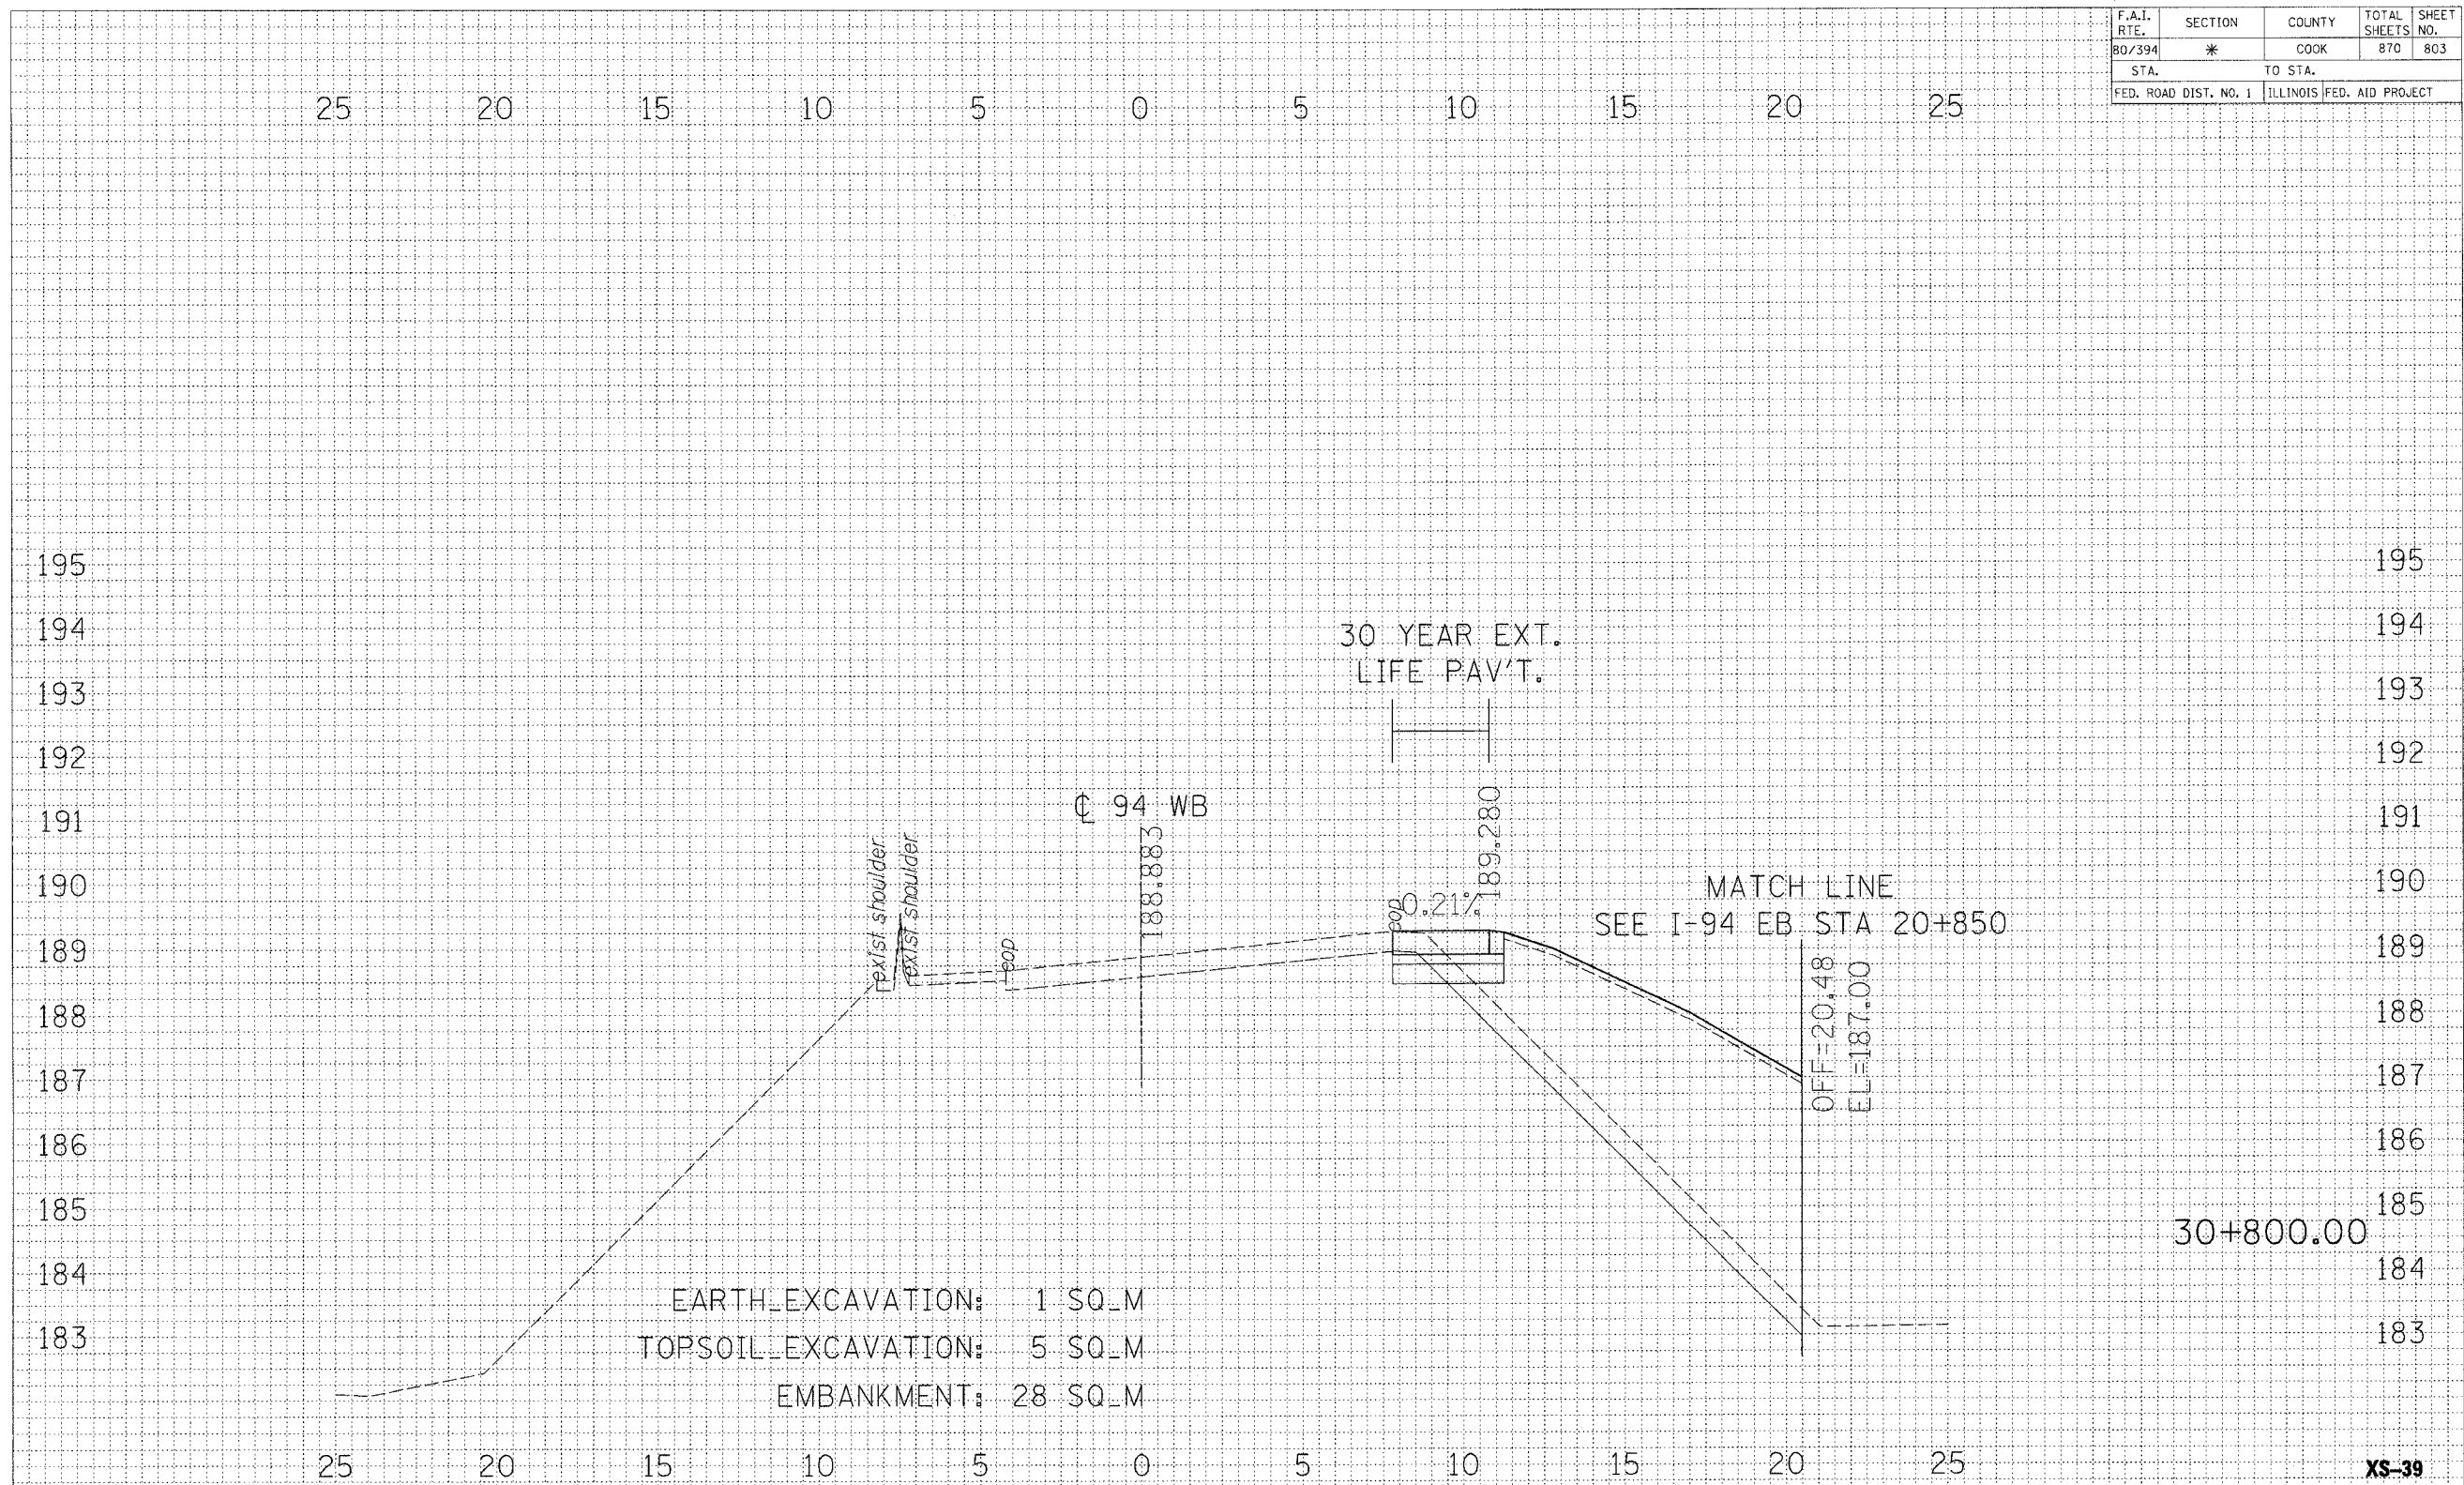

FINAL SURVEY	BY	DATE
SURVEYED		
NOTE BOOK		
AREAS CHECKED		
NO.		

ORIGINAL SURVEY	BY	DATE
SURVEYED		
NOTE BOOK		
AREAS CHECKED		
NO.		

REVISIONS		ILLINOIS DEPARTMENT OF TRANSPORTATION F.A.I. ROUTE 80/94 (INTERSTATE 80/294)
NAME	DATE	
		<p style="text-align: center;"><b>CROSS SECTIONS</b> WB I-94</p> <p>HORIZ. SCALE: 1:100 VERT. SCALE: 1:50 DATE: JULY 18, 2005</p> <p style="text-align: right;">DRAWN BY: TRK CHECKED BY: RCH</p> <p style="text-align: center;"><b>McDonough Associates Inc.</b> Engineers / Architects</p>

XS-39