


F.A.I. RTE.	SECTION	COUNTY	TOTAL SHEETS	SHEET NO.
80/394	*	COOK	870	805
STA.		TO STA.		
FED. ROAD DIST. NO. 1		ILLINOIS FED. AID PROJECT		

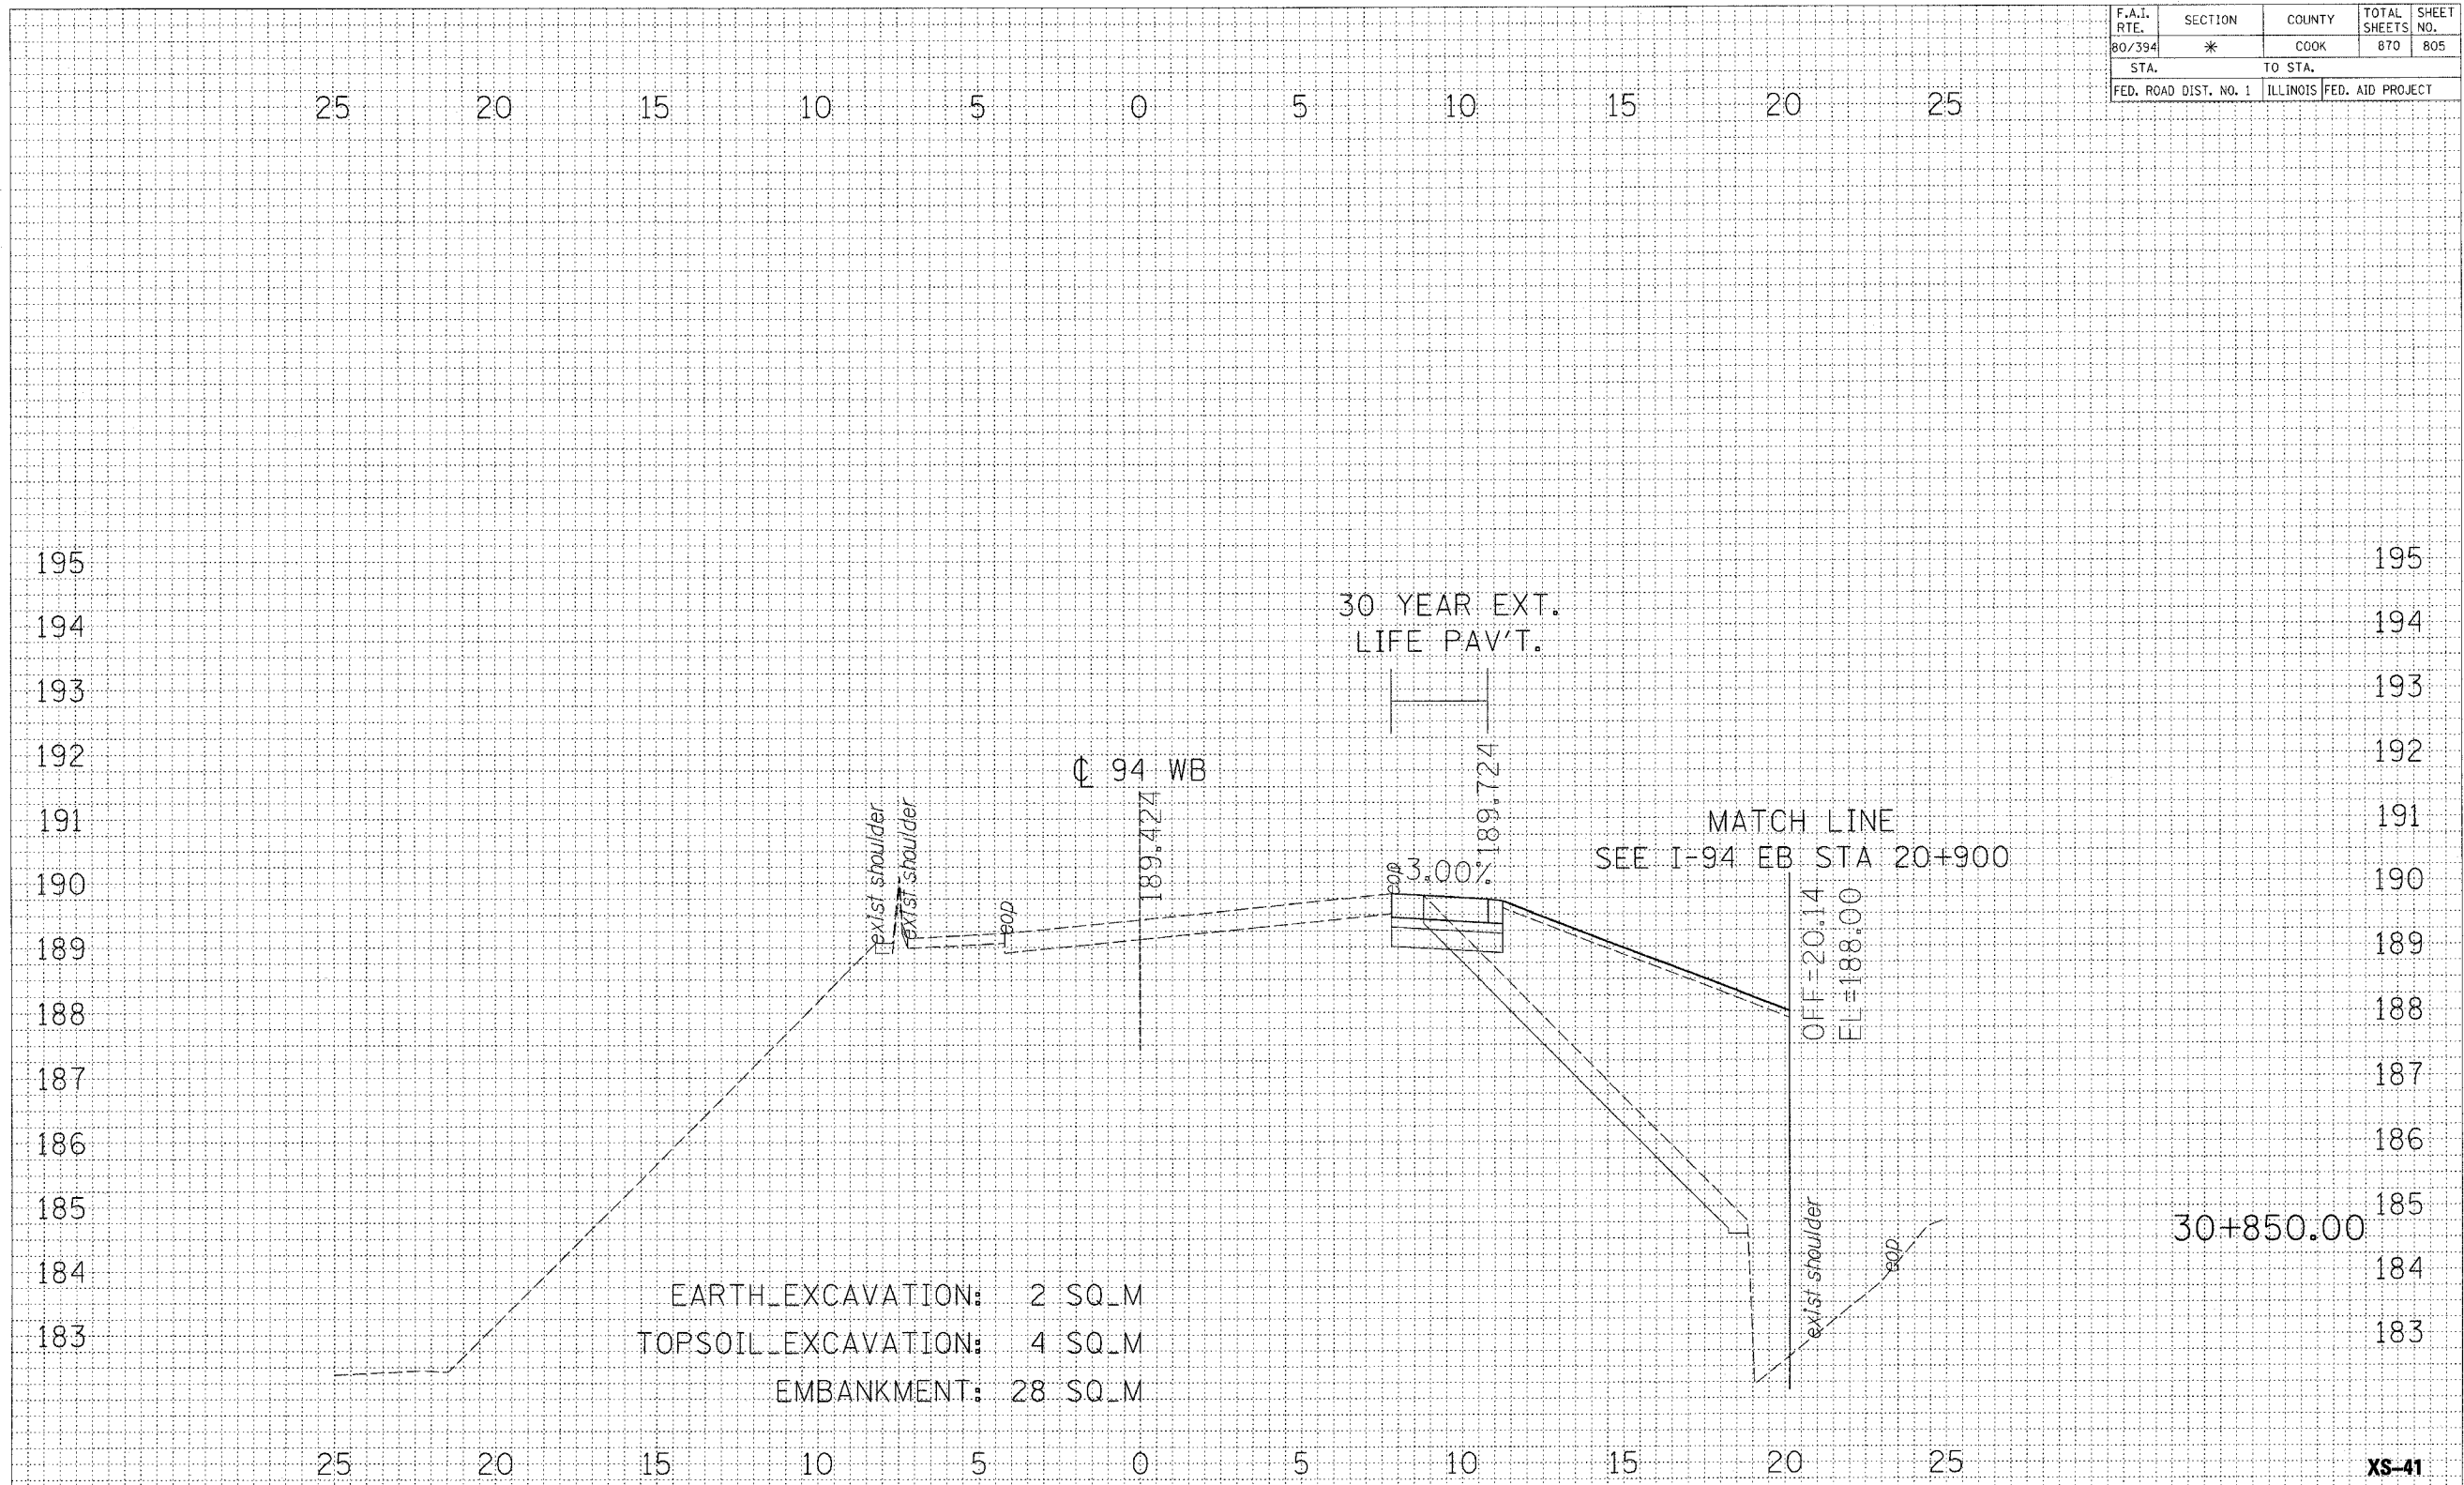

REVISIONS	DATE
BY	
DATE	
BY	
DATE	
BY	
DATE	
BY	
DATE	

REVISIONS	DATE
BY	
DATE	
BY	
DATE	
BY	
DATE	
BY	
DATE	

REVISIONS		ILLINOIS DEPARTMENT OF TRANSPORTATION F.A.I. ROUTE 80/94 (INTERSTATE 80/294)
NAME	DATE	
		CROSS SECTIONS WB I-94 HORIZ. SCALE: 1:100 VERT. SCALE: 1:50 DATE: JULY 18, 2005 DRAWN BY: TRK CHECKED BY: RCH McDonough Associates Inc. Engineers / Architects