


F.A.I. RTE.		SECTION	COUNTY	TOTAL SHEETS	SHEET NO.
80/94			COOK	870	862
STA.		TO STA.			
FED ROAD DIST.		ILLINOIS FED. AID PROJECT			

FINAL SURVEY	DATE
SURVEY	BY
NOTE BOOK	
AREAS	
CHECKED	

ORIGINAL SURVEY	DATE
SURVEY	BY
NOTE BOOK	
AREAS	
CHECKED	

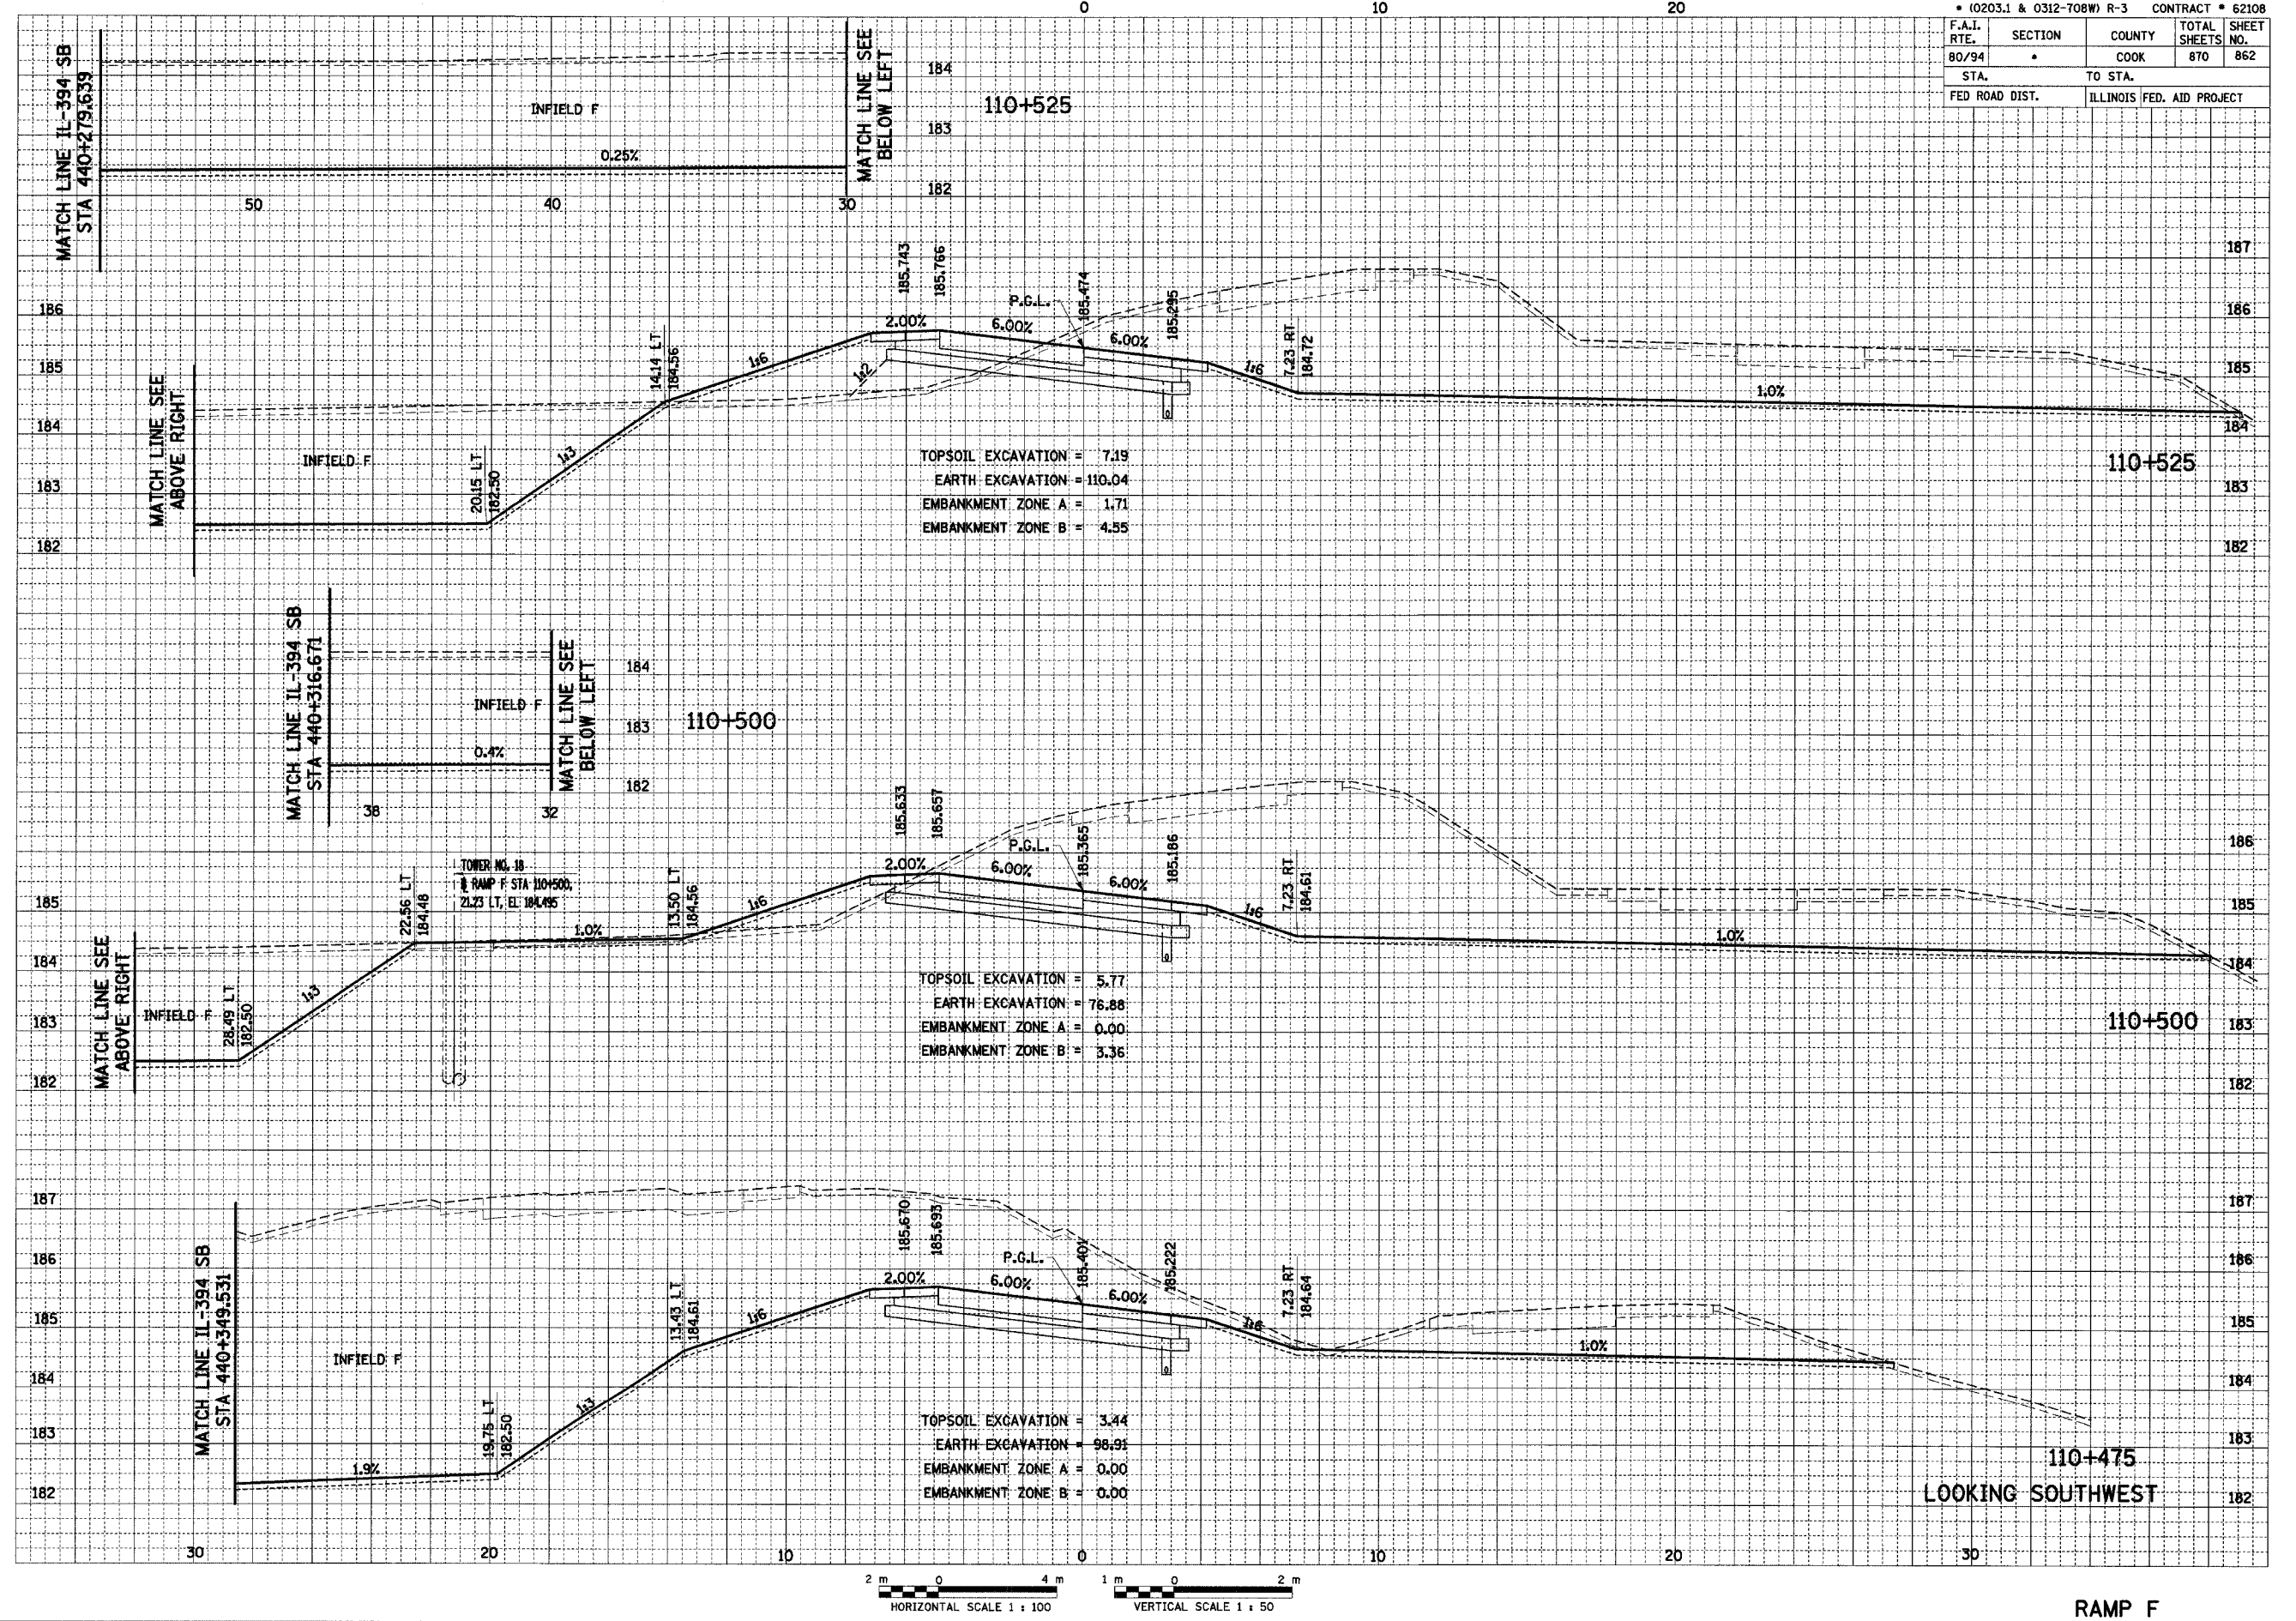

RAMP F