


TIE-BAR SIZES FOR LONGITUDINAL JOINT	
Pavement Thickness, D	Tie Bar Size
Less than 225	#16
225 through 300	#19
Greater than 300	#22

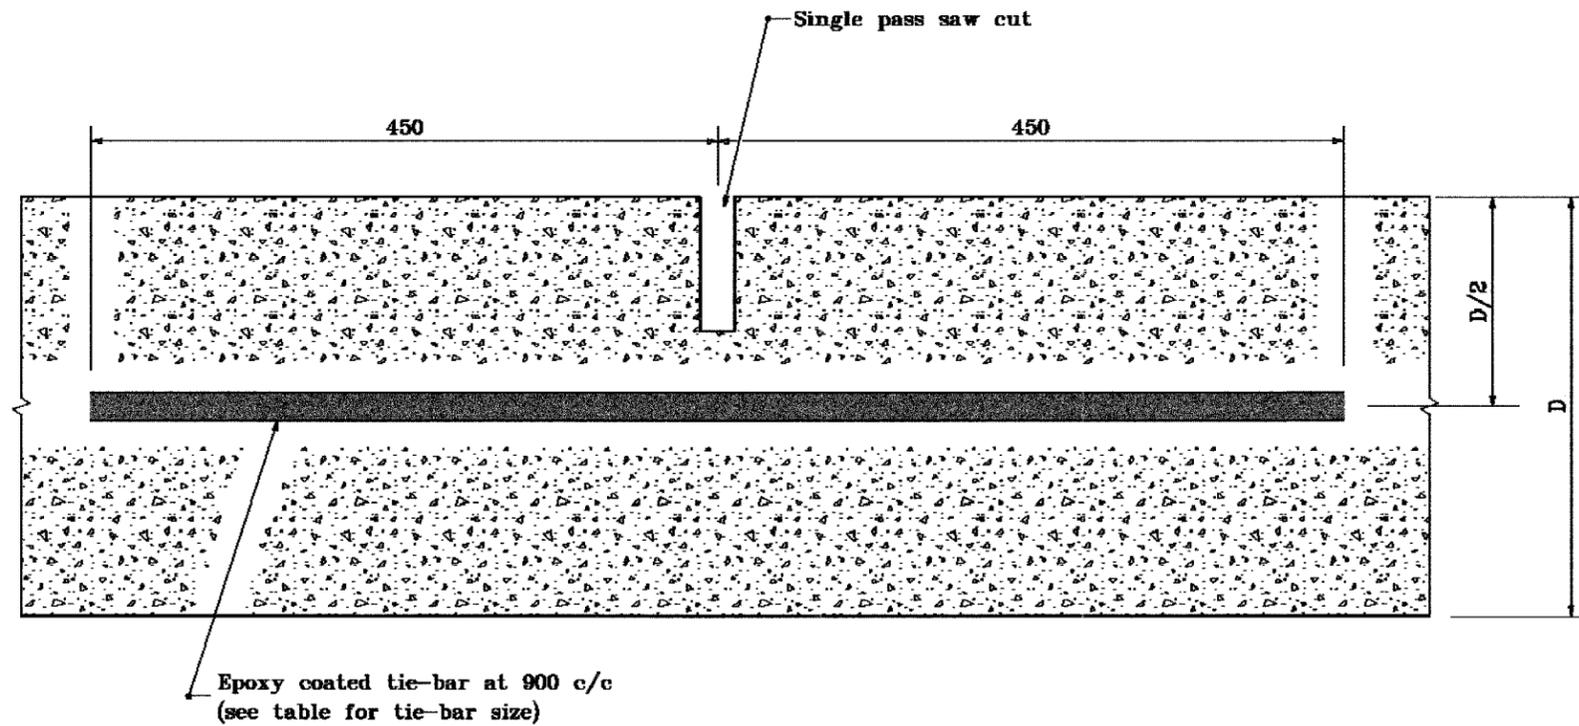

TRANSVERSE SECTION THROUGH CONCRETE PCCP

All dimensions are in mm unless otherwise specified.

INDIANA DEPARTMENT OF TRANSPORTATION

LONGITUDINAL JOINT

SEPTEMBER 1999

STANDARD DRAWING NO. 503-CCPJ-02

	/s/ Anthony L. Uremovich 9-01-99 DESIGN STANDARDS ENGINEER DATE
	/s/ Donald W. Lucas 9-01-99 CHIEF HIGHWAY ENGINEER DATE

Source Sheet: CCPJ1