
ALL DIMENSIONS IN MILLIMETERS EXCEP PAY ITEMS AND UNLESS NOTED OTHERW

PT WISE	F.A.I. RTE.	SECTION	COUN	ITY	TOTAL SHEETS	SHEET NO.
	80/94	2626.2-R-2	COOK/	LAKE	1207	377
	STA.		TO STA.			
	FED. ROAD DIST. NO.		ILLINOIS	FED.	AID PROJ	ECT
	CONTRA	CT NO CO114	TNIDAT DEC NA ALAGORZI			

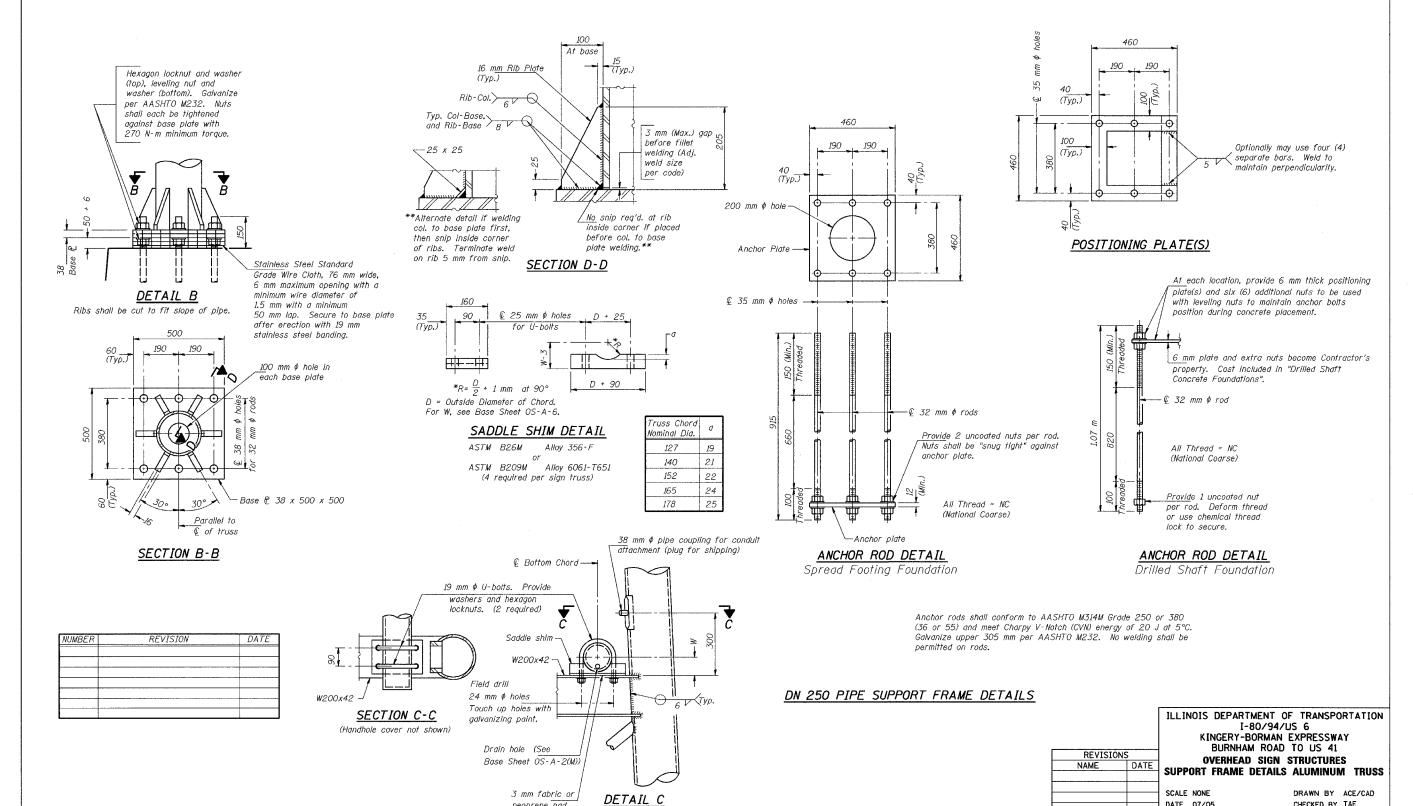

neoprene pad.

OS-A-6A(M)

11/1/2002

CHECKED BY TAE

AMERICAN

DATE 07/05